



1 East Elevation
SCALE 1:50

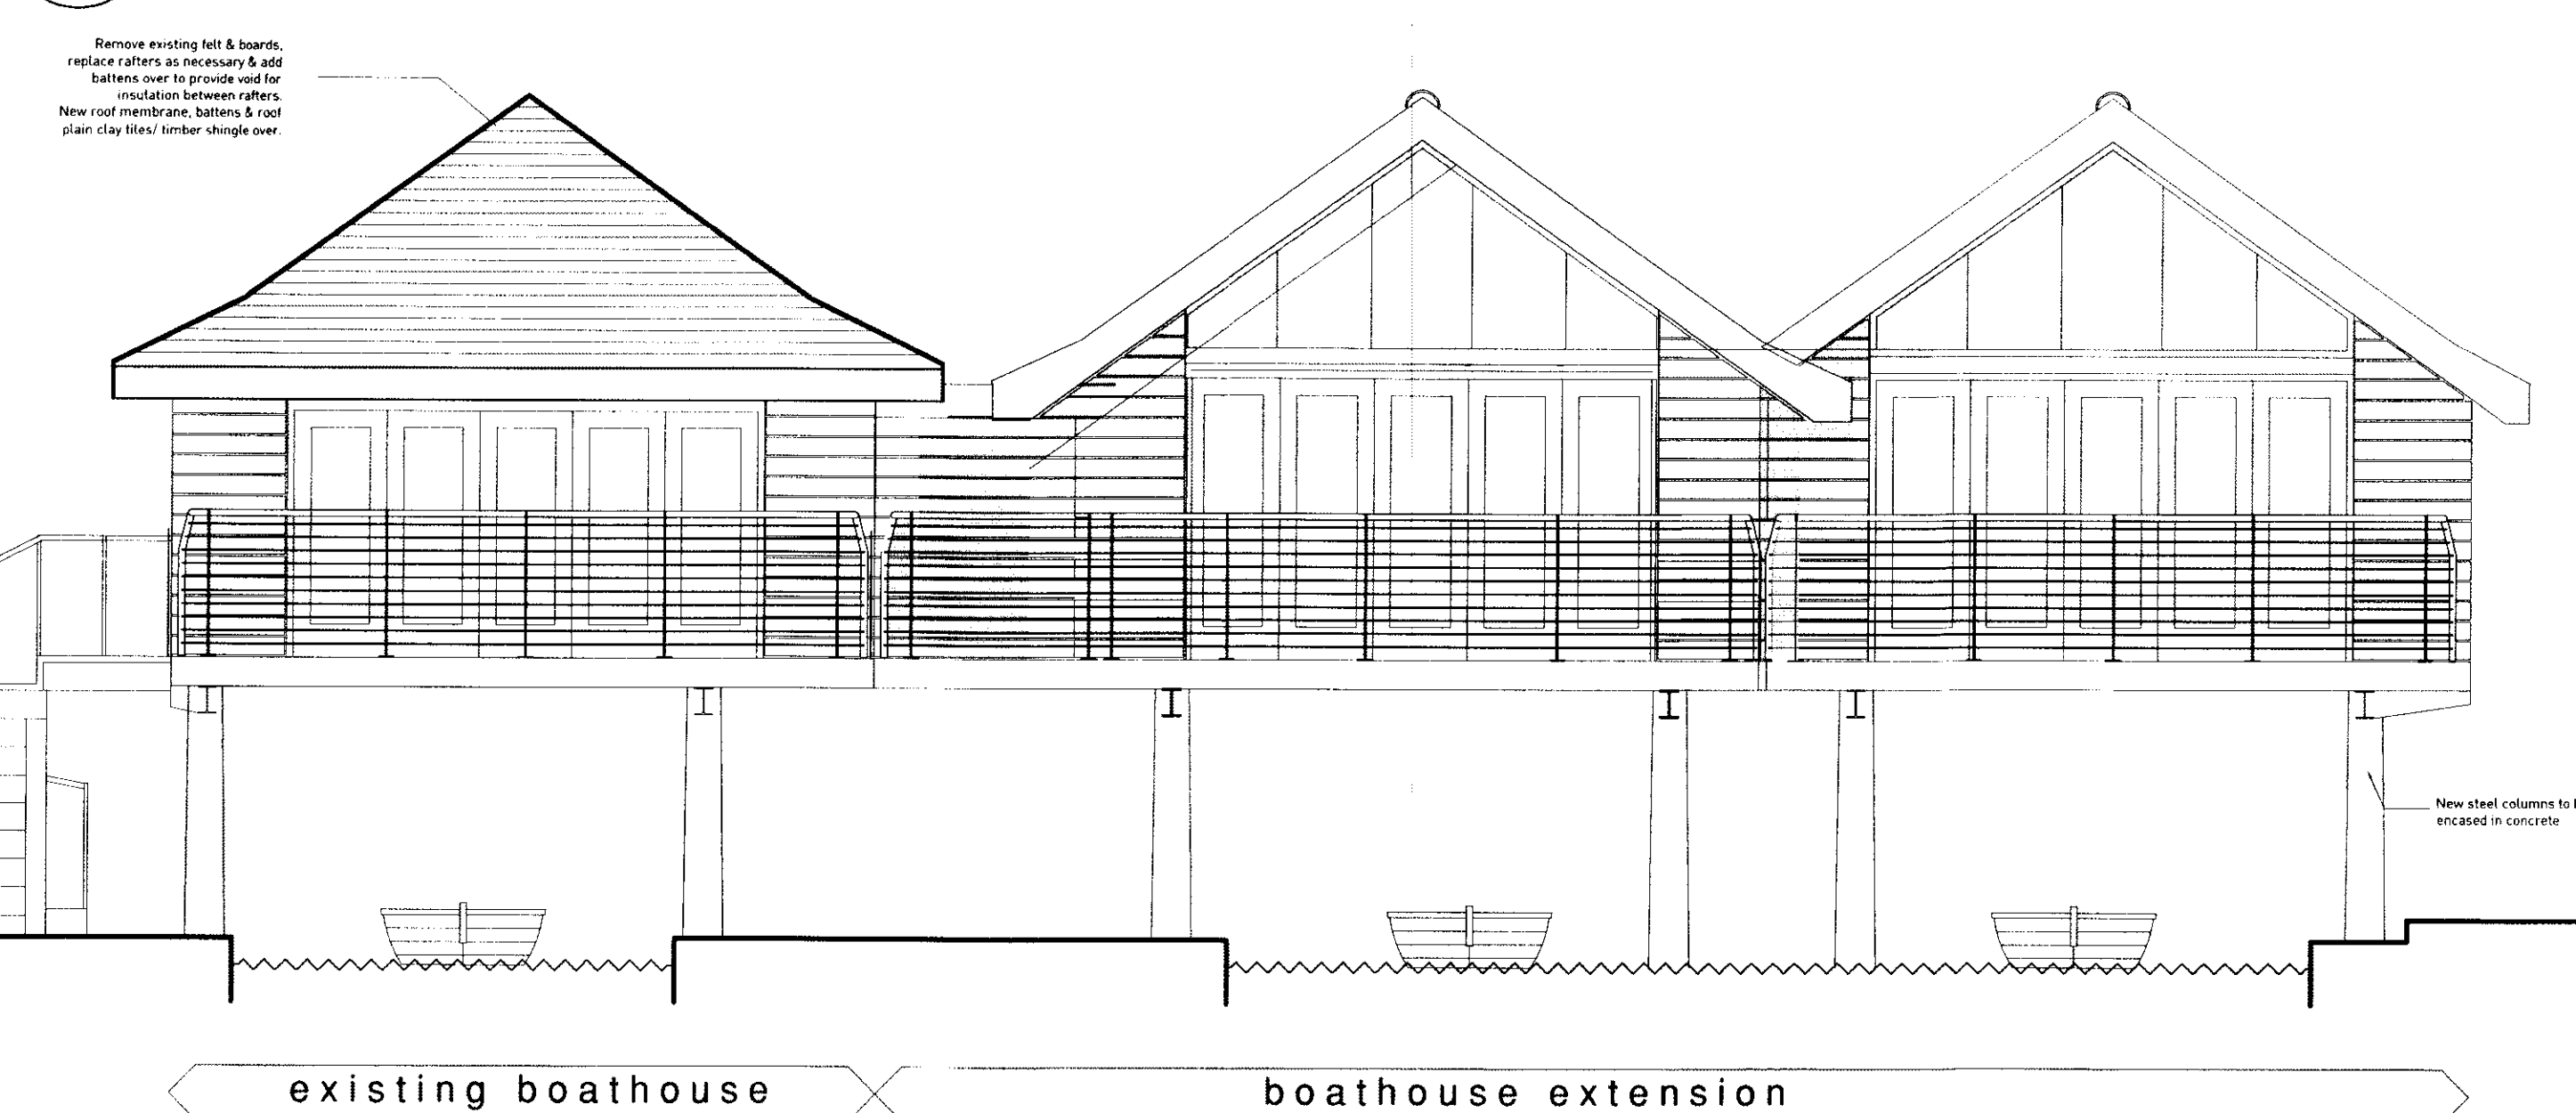

2 South Elevation
SCALE 1:50

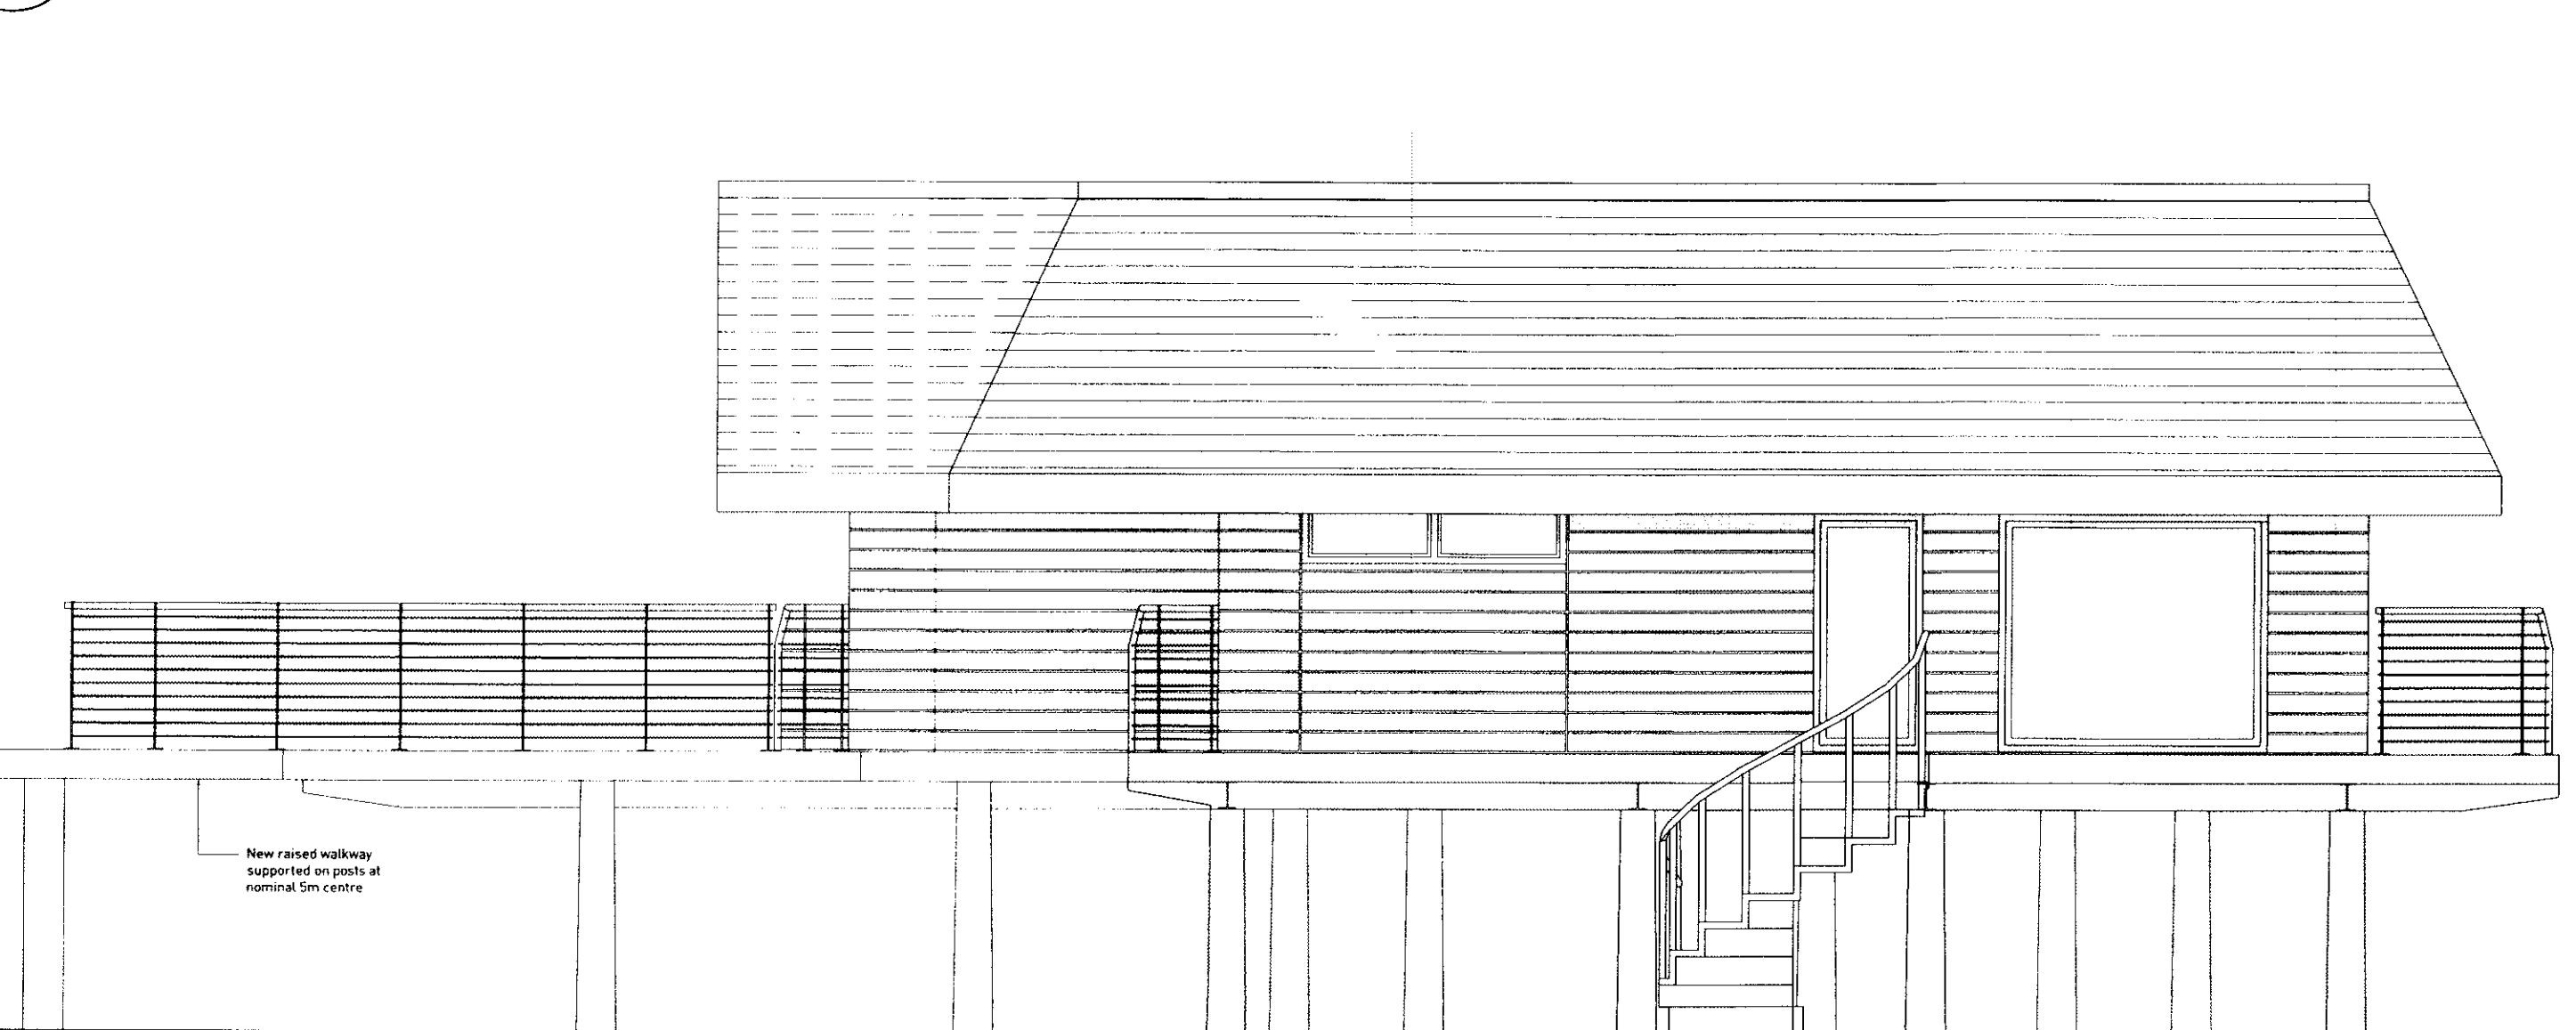

4 West Elevation
SCALE 1:50



3 North Elevation
SCALE 1:50

Notes

This drawing and design is for use solely in connection with the project described below. The drawing and design is the property of GERRY LYTLE ASSOCIATES LTD. and must not be reissued, loaned or copied without written consent. All dimensions and settings shall be checked on site before construction. Do not scale from this drawing. The drawing is to be read in conjunction with all other documents relevant to the project. Any apparent discrepancy is to be brought to the attention of Gerry Lytle Associates Ltd.

© Gerry Lytle Associates Ltd

REV	AMENDMENT	BY	CHECK	DATE
	Planning Issue			01.05.07
A	Planning Issue	JC	MF	16.10.07
B	Reversion to original hipped roof	JC	GL	13.03.08
C	Re-inclusion of new wet dock	JC	GL	02.06.08

Amended plans dated:- 10-6-08
Application No.:- 07P 2554-2556



PLANNING ISSUE

Gerry Lytle Associates

The Fountain Head 20 Quarry Street Guildford Surrey GU1 3UY
Tel: 01483 301 661 Fax: 01483 302 186 Email: architect@gerrylytle.com

TITLE
Boathouse Elevations Proposed

CLIENT
PWD DLG Consultants Ltd

PROJECT
Old River Cottage, Guildford

SCALE
1:50@A1

DATE
May 2007

DRG. No.	REV
1075_113	C


Notes

This drawing and design is for use solely in connection with the project described below. The drawing and design is the property of GERRY LYTLE ASSOCIATES LTD, and must not be reused, loaned or copied without written consent. All dimensions and setting out to be checked on site before construction. Do not scale from the drawing. The drawing is to be read in conjunction with all other information relevant to the project. Any apparent discrepancy is to be brought to the attention of Gerry Lytle Associates Ltd.


© Gerry Lytle Associates Ltd

REV	AMENDMENT	BY	CHECK	DATE
	Planning Issue			13.04.07
A	High level windows shown			17.05.07
B	Planning Issue	JC	MF	16.10.07
C	Reversion to original hipped roof	JC	GL	13.03.08
D	Re-inclusion of new wet dock	JC	GL	02.06.08


Amended plans dated:- 10-6-08
 Application No:- 07P 2554-
 2556

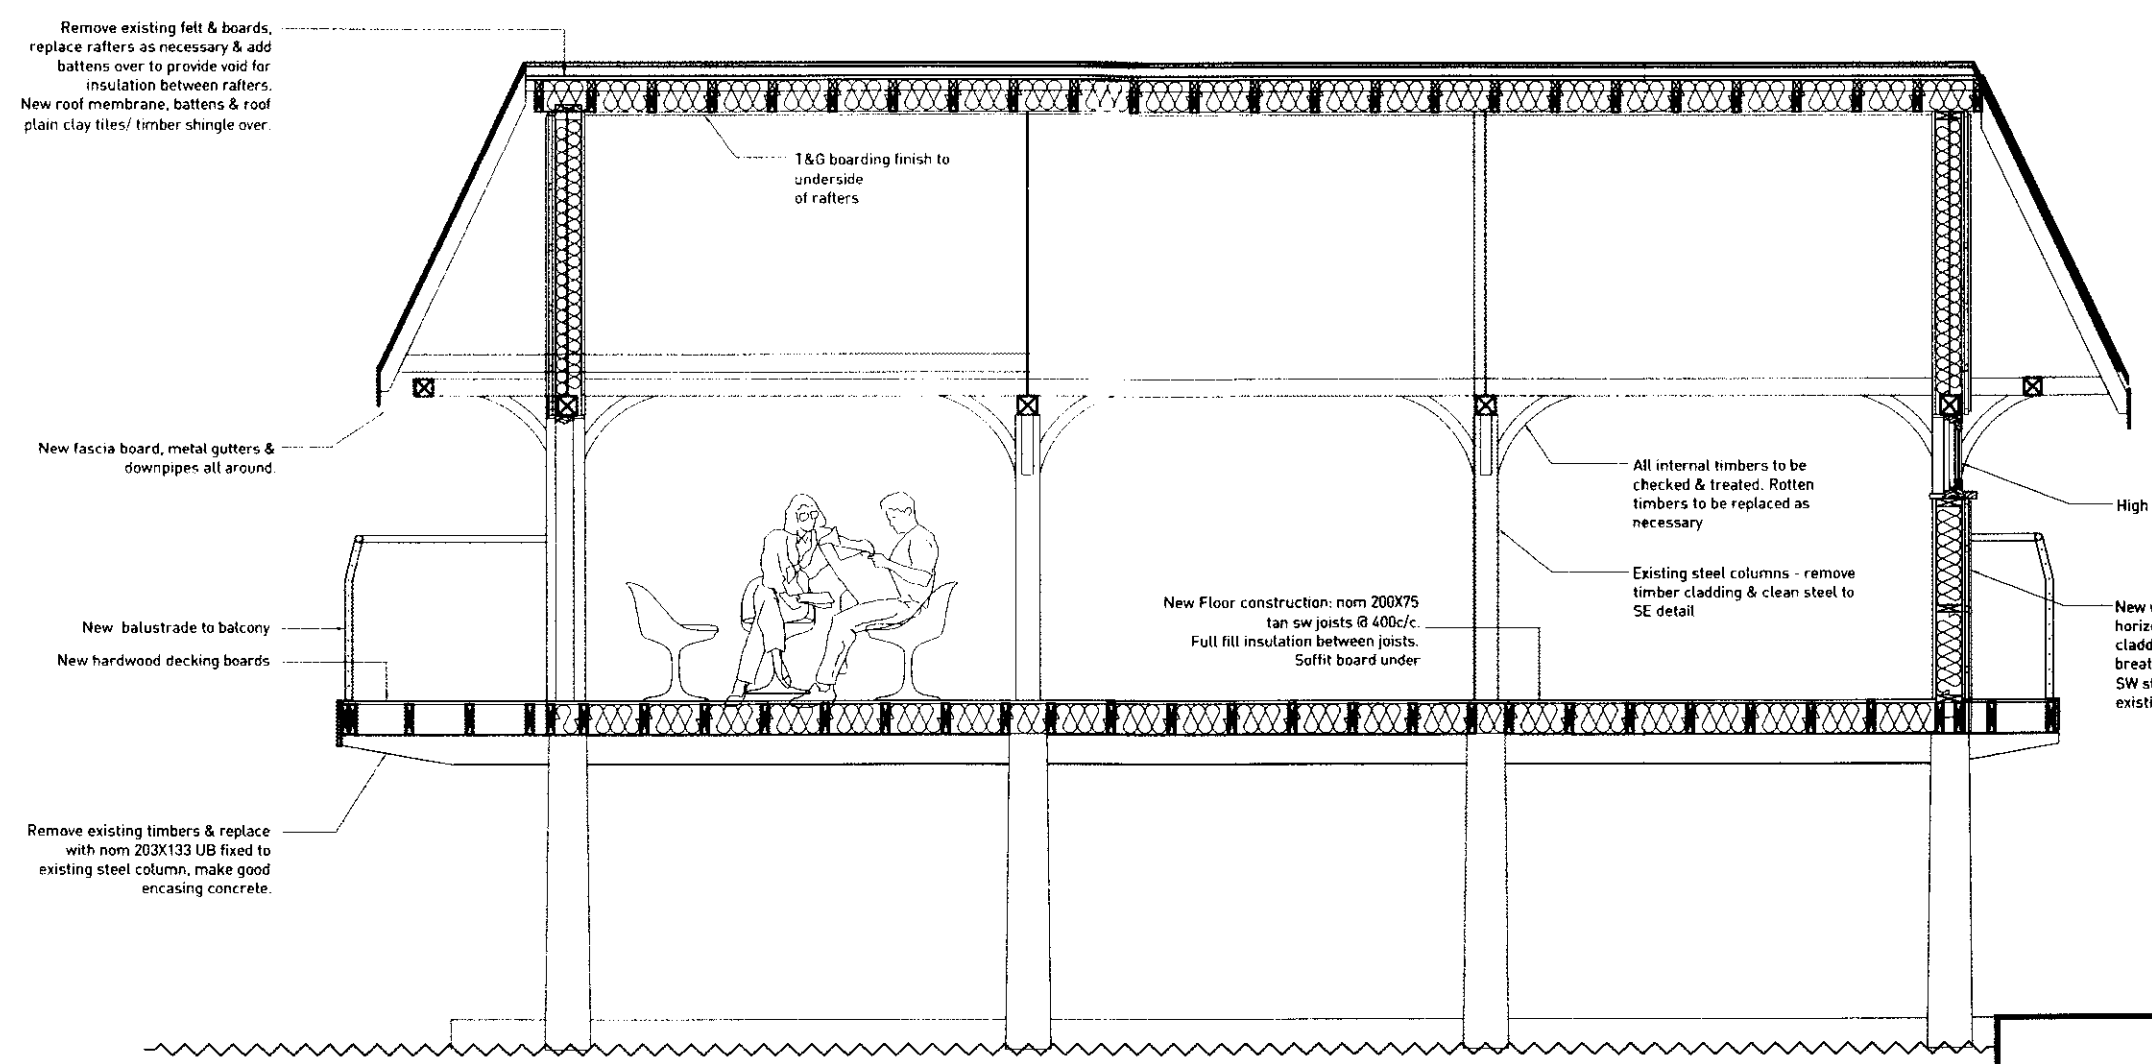


Section B-B
 SCALE 1:50 @ A1

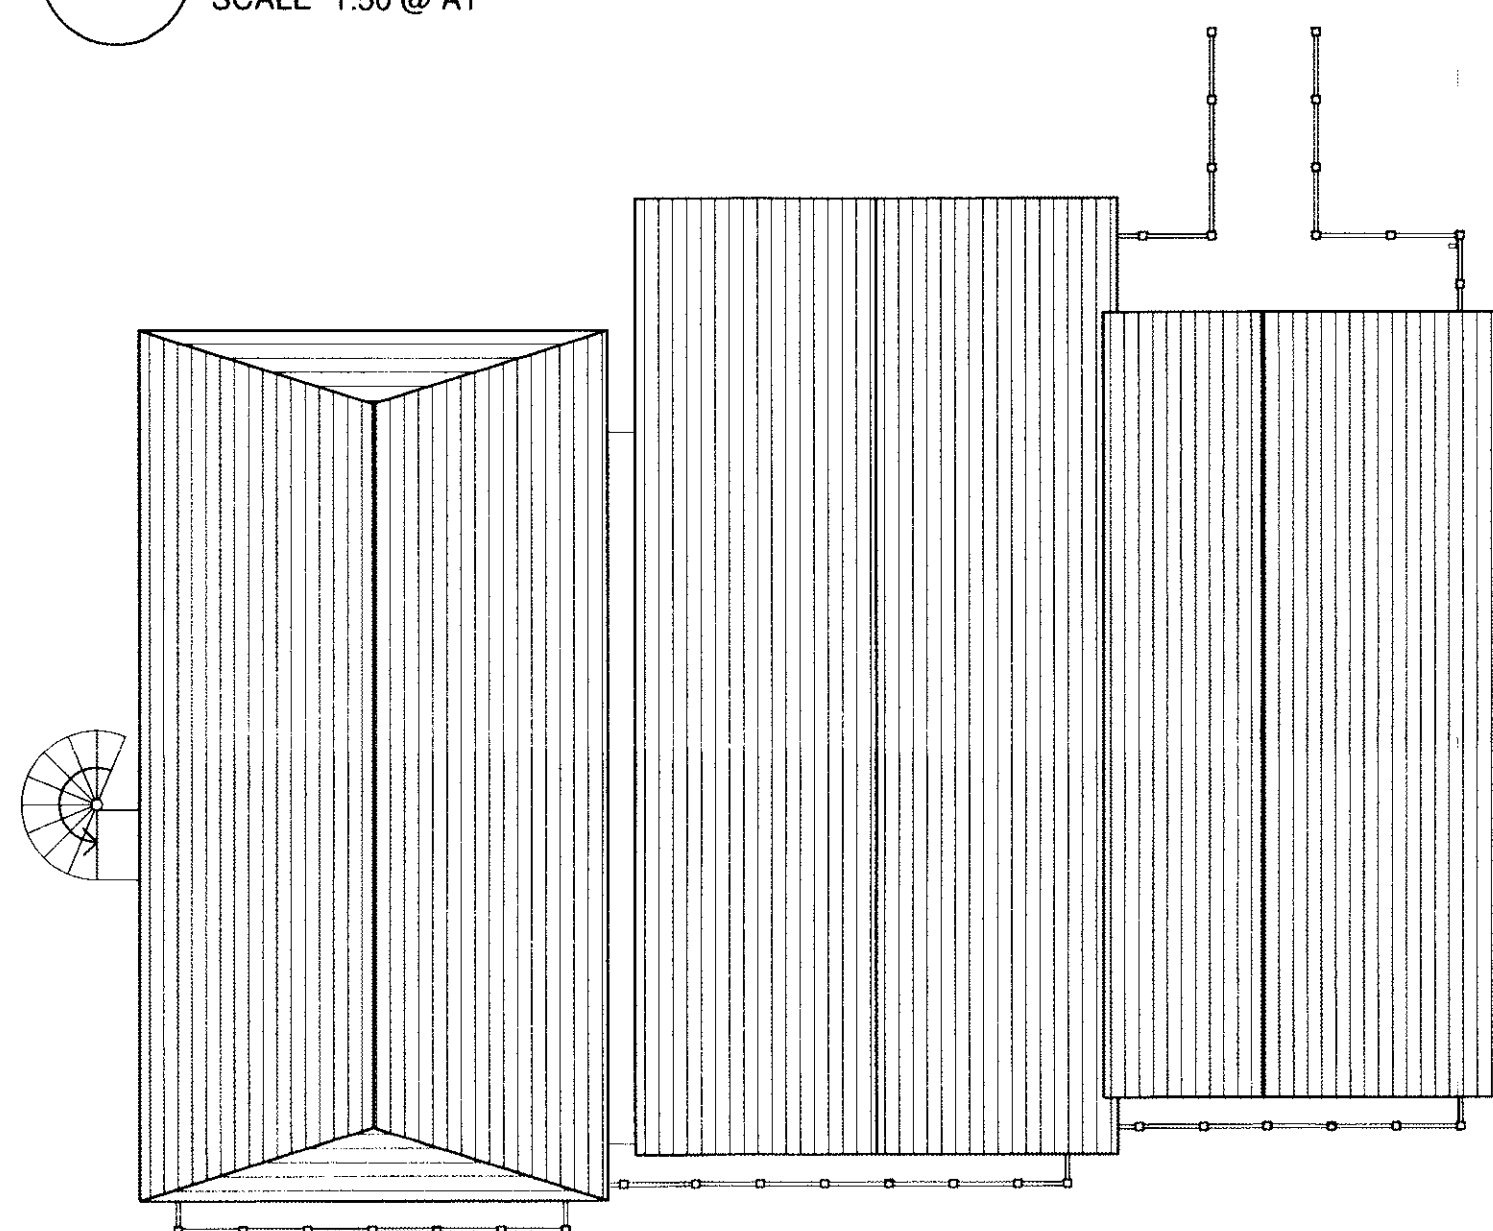

Roof Plan
 SCALE 1:100 @ A1

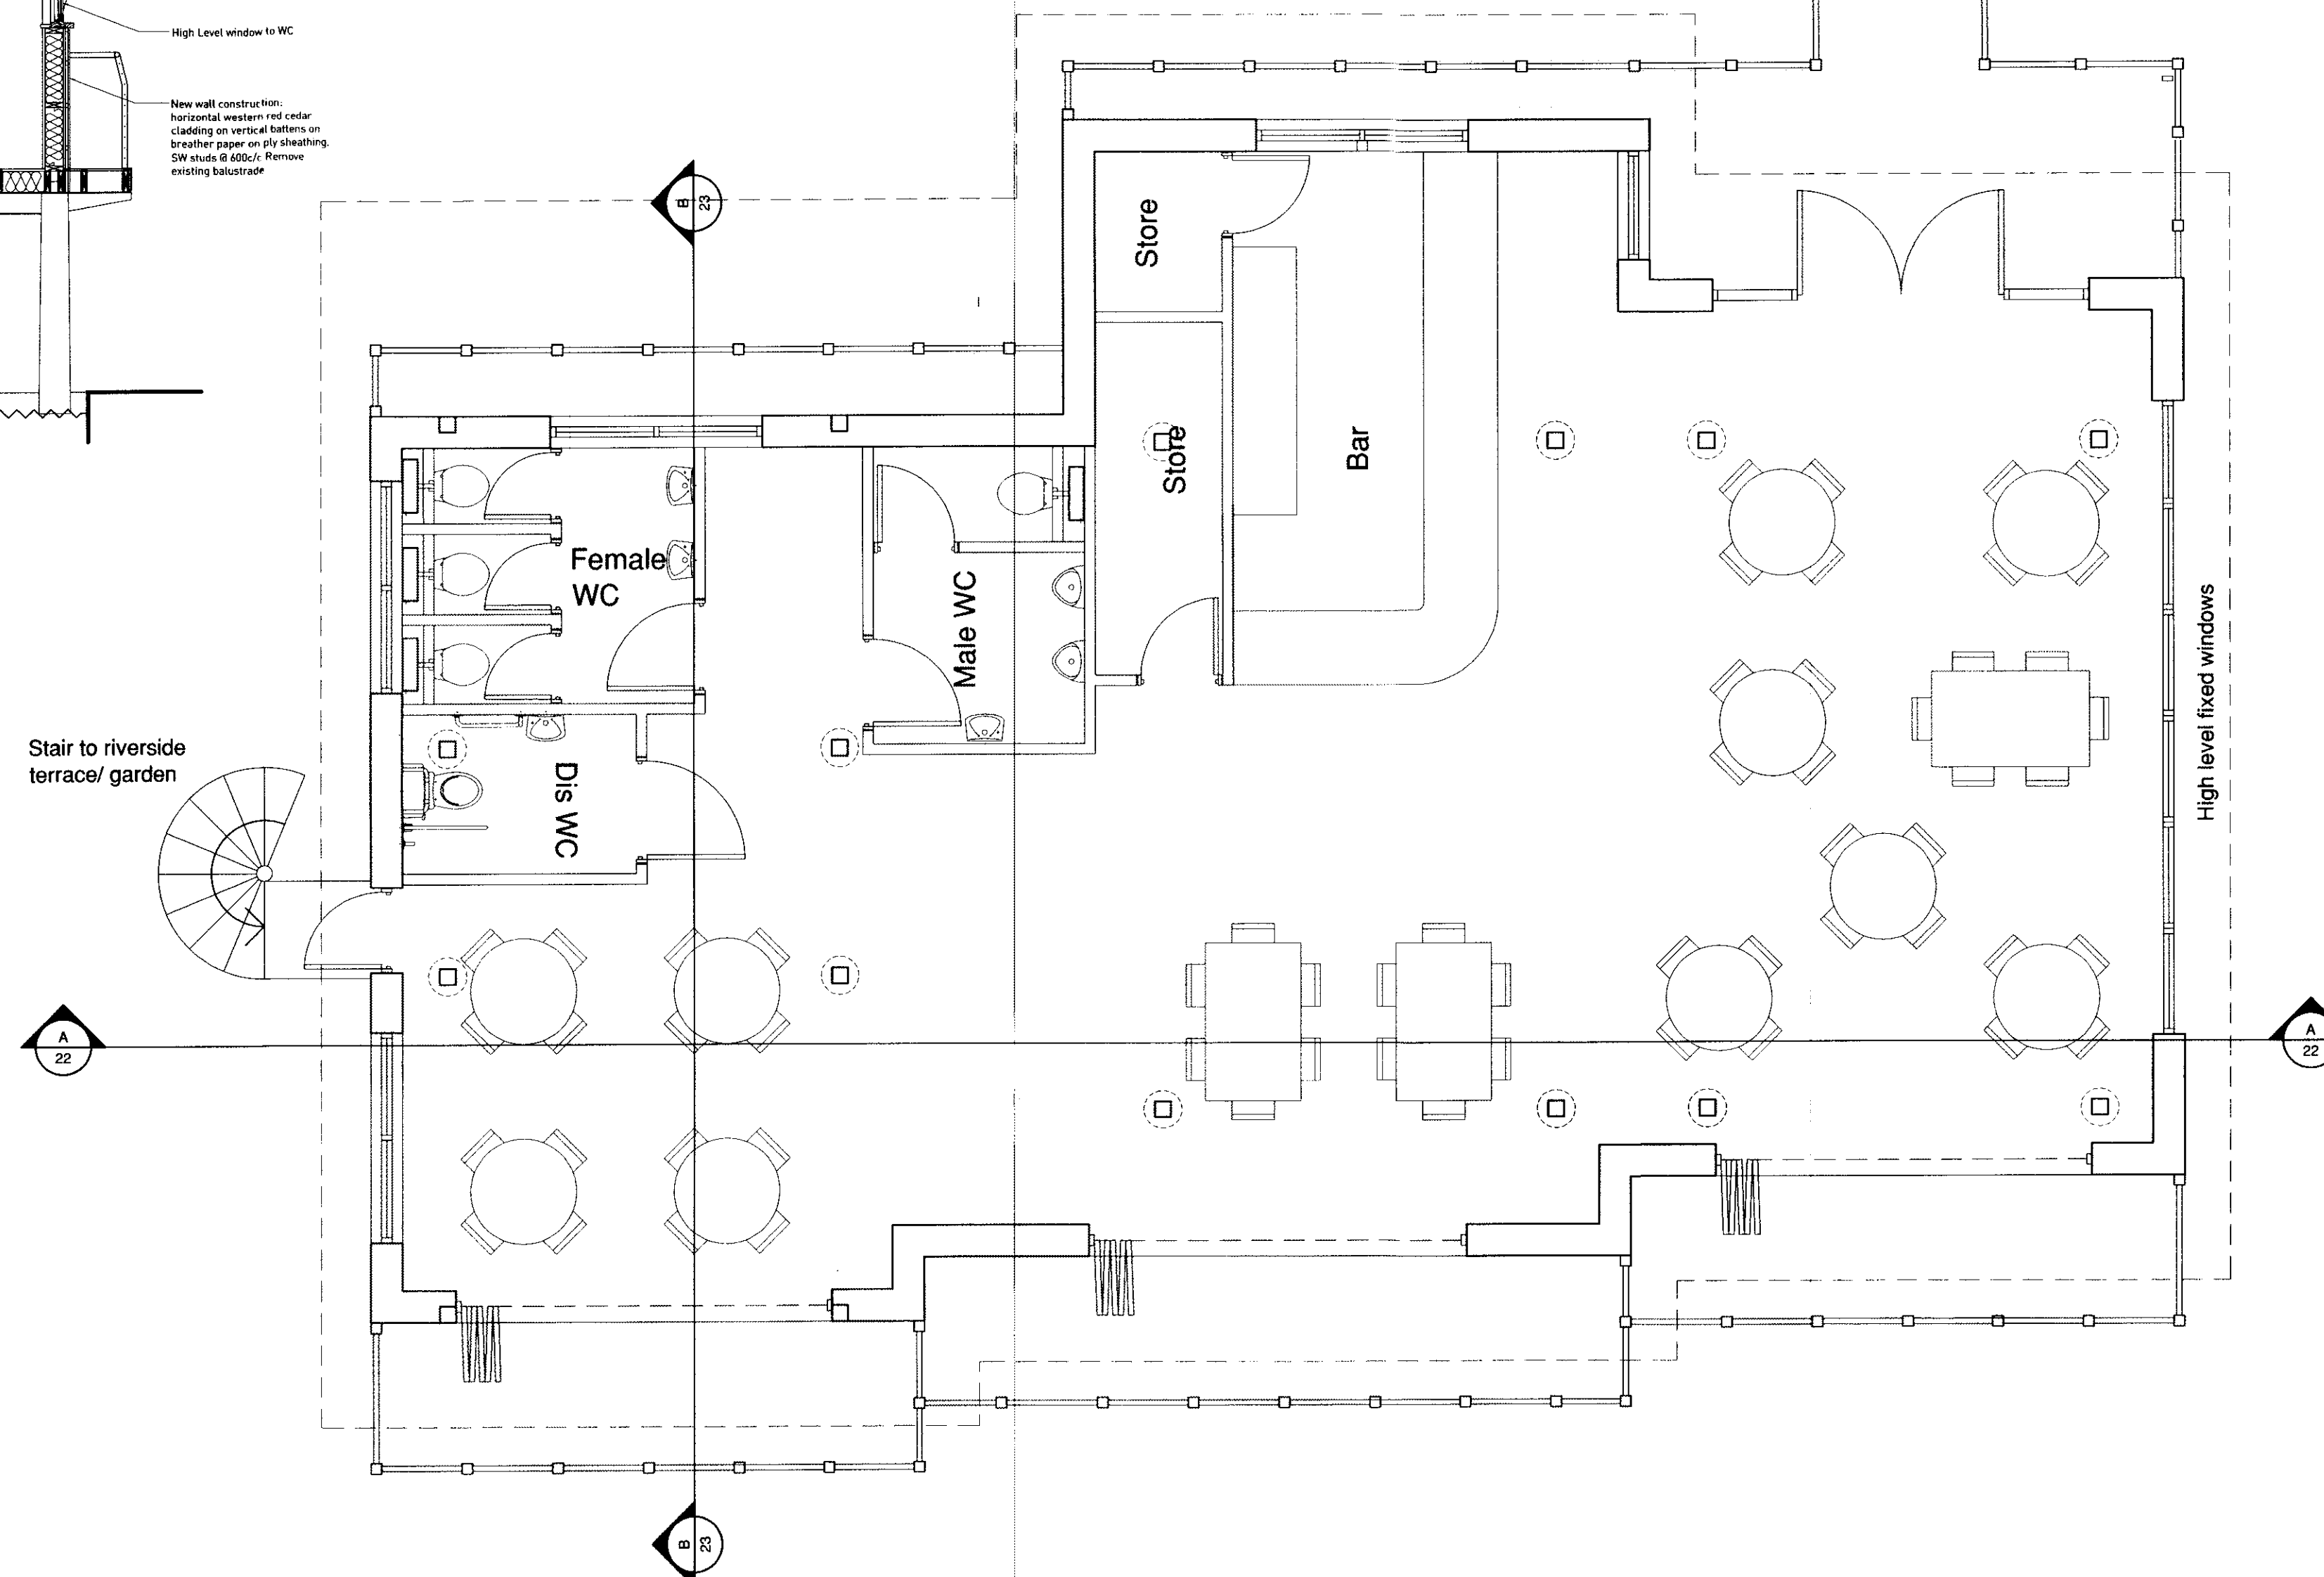

Floor Plan
 SCALE 1:50 @ A1

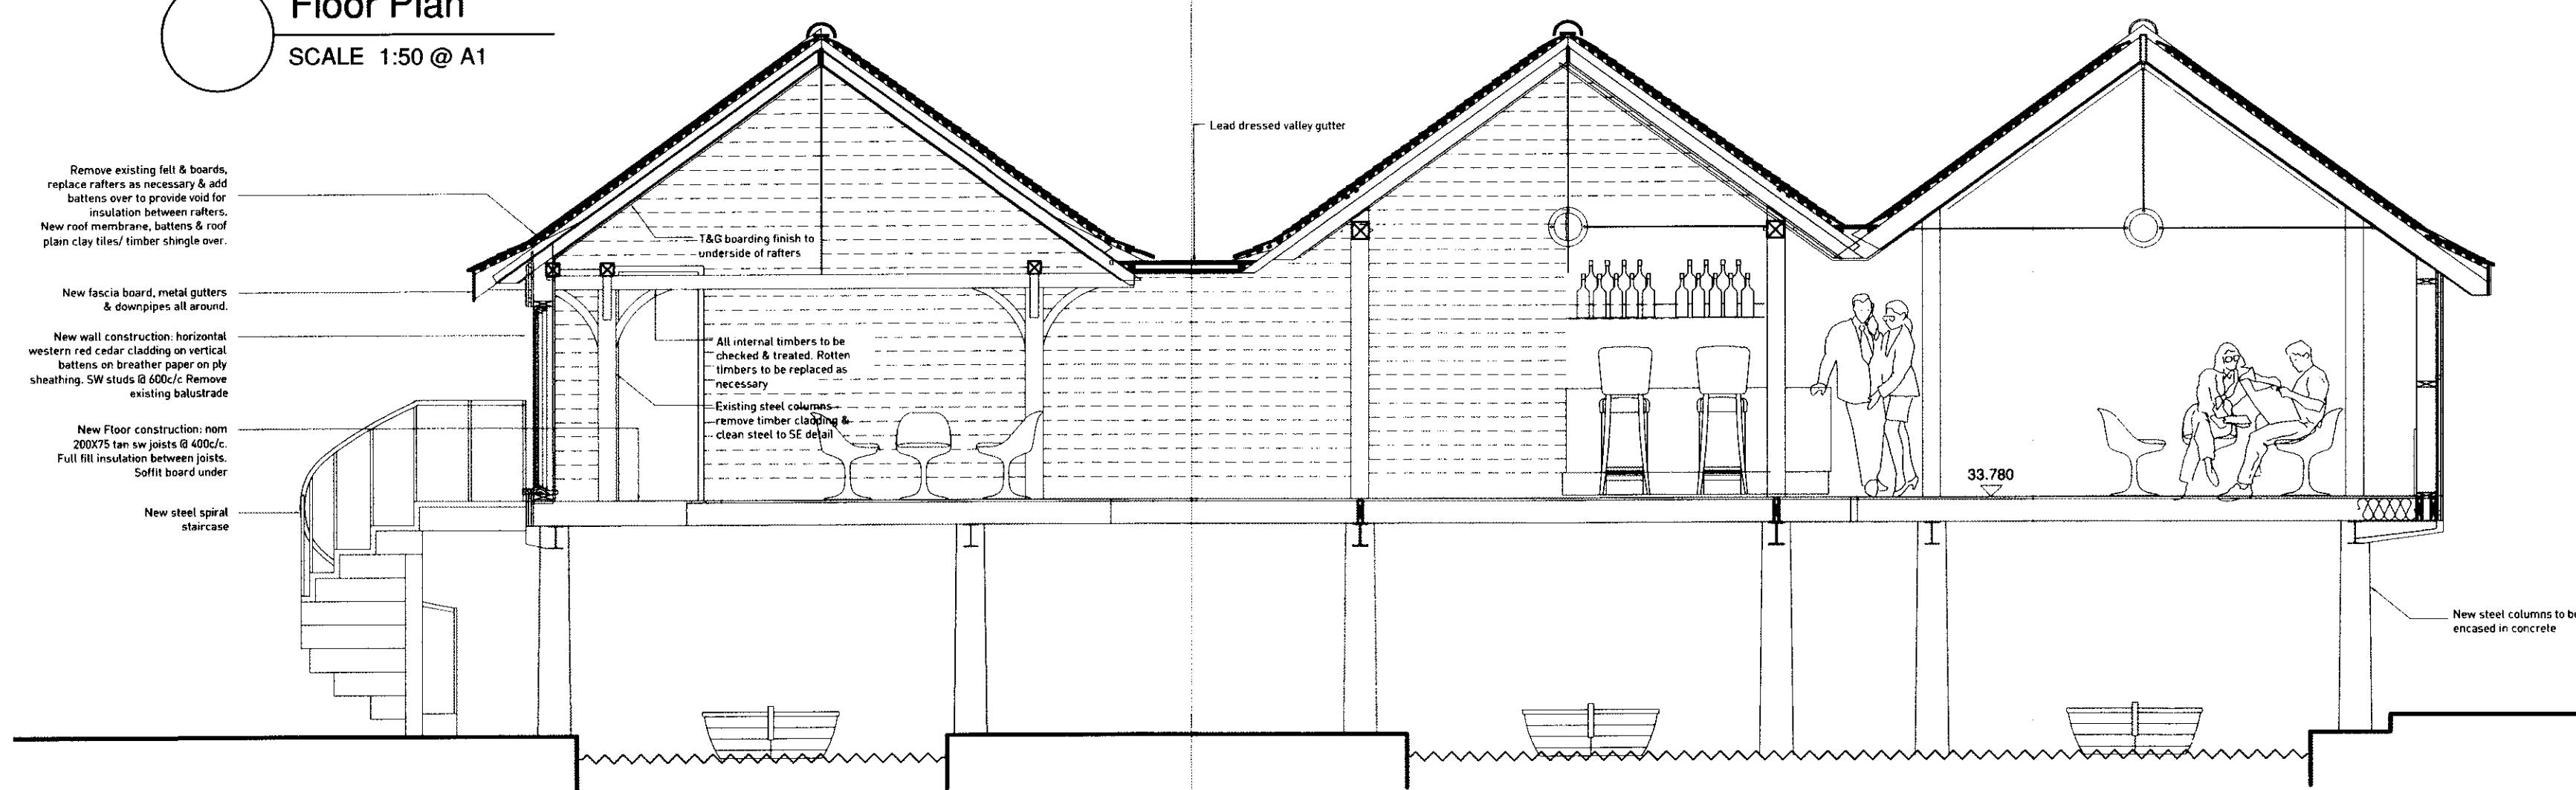

Section A-A
 SCALE 1:50 @ A1

PLANNING ISSUE

Gerry Lytle Associates

The Fountain Head 20 Quarry Street Guildford Surrey GU1 2UY
 Tel: 01483 301 661 Fax: 01483 302 186 Email: architect@gerrylytle.com


TITLE
Boathouse Plan, Section AA & Section BB Proposed

CLIENT
PWD DLG Consultants Ltd

PROJECT
Old River Cottage, Guildford

SCALE
1:50, 100@A1 DATE
Feb 2007

DRG. No. **1075_112** REV **D**

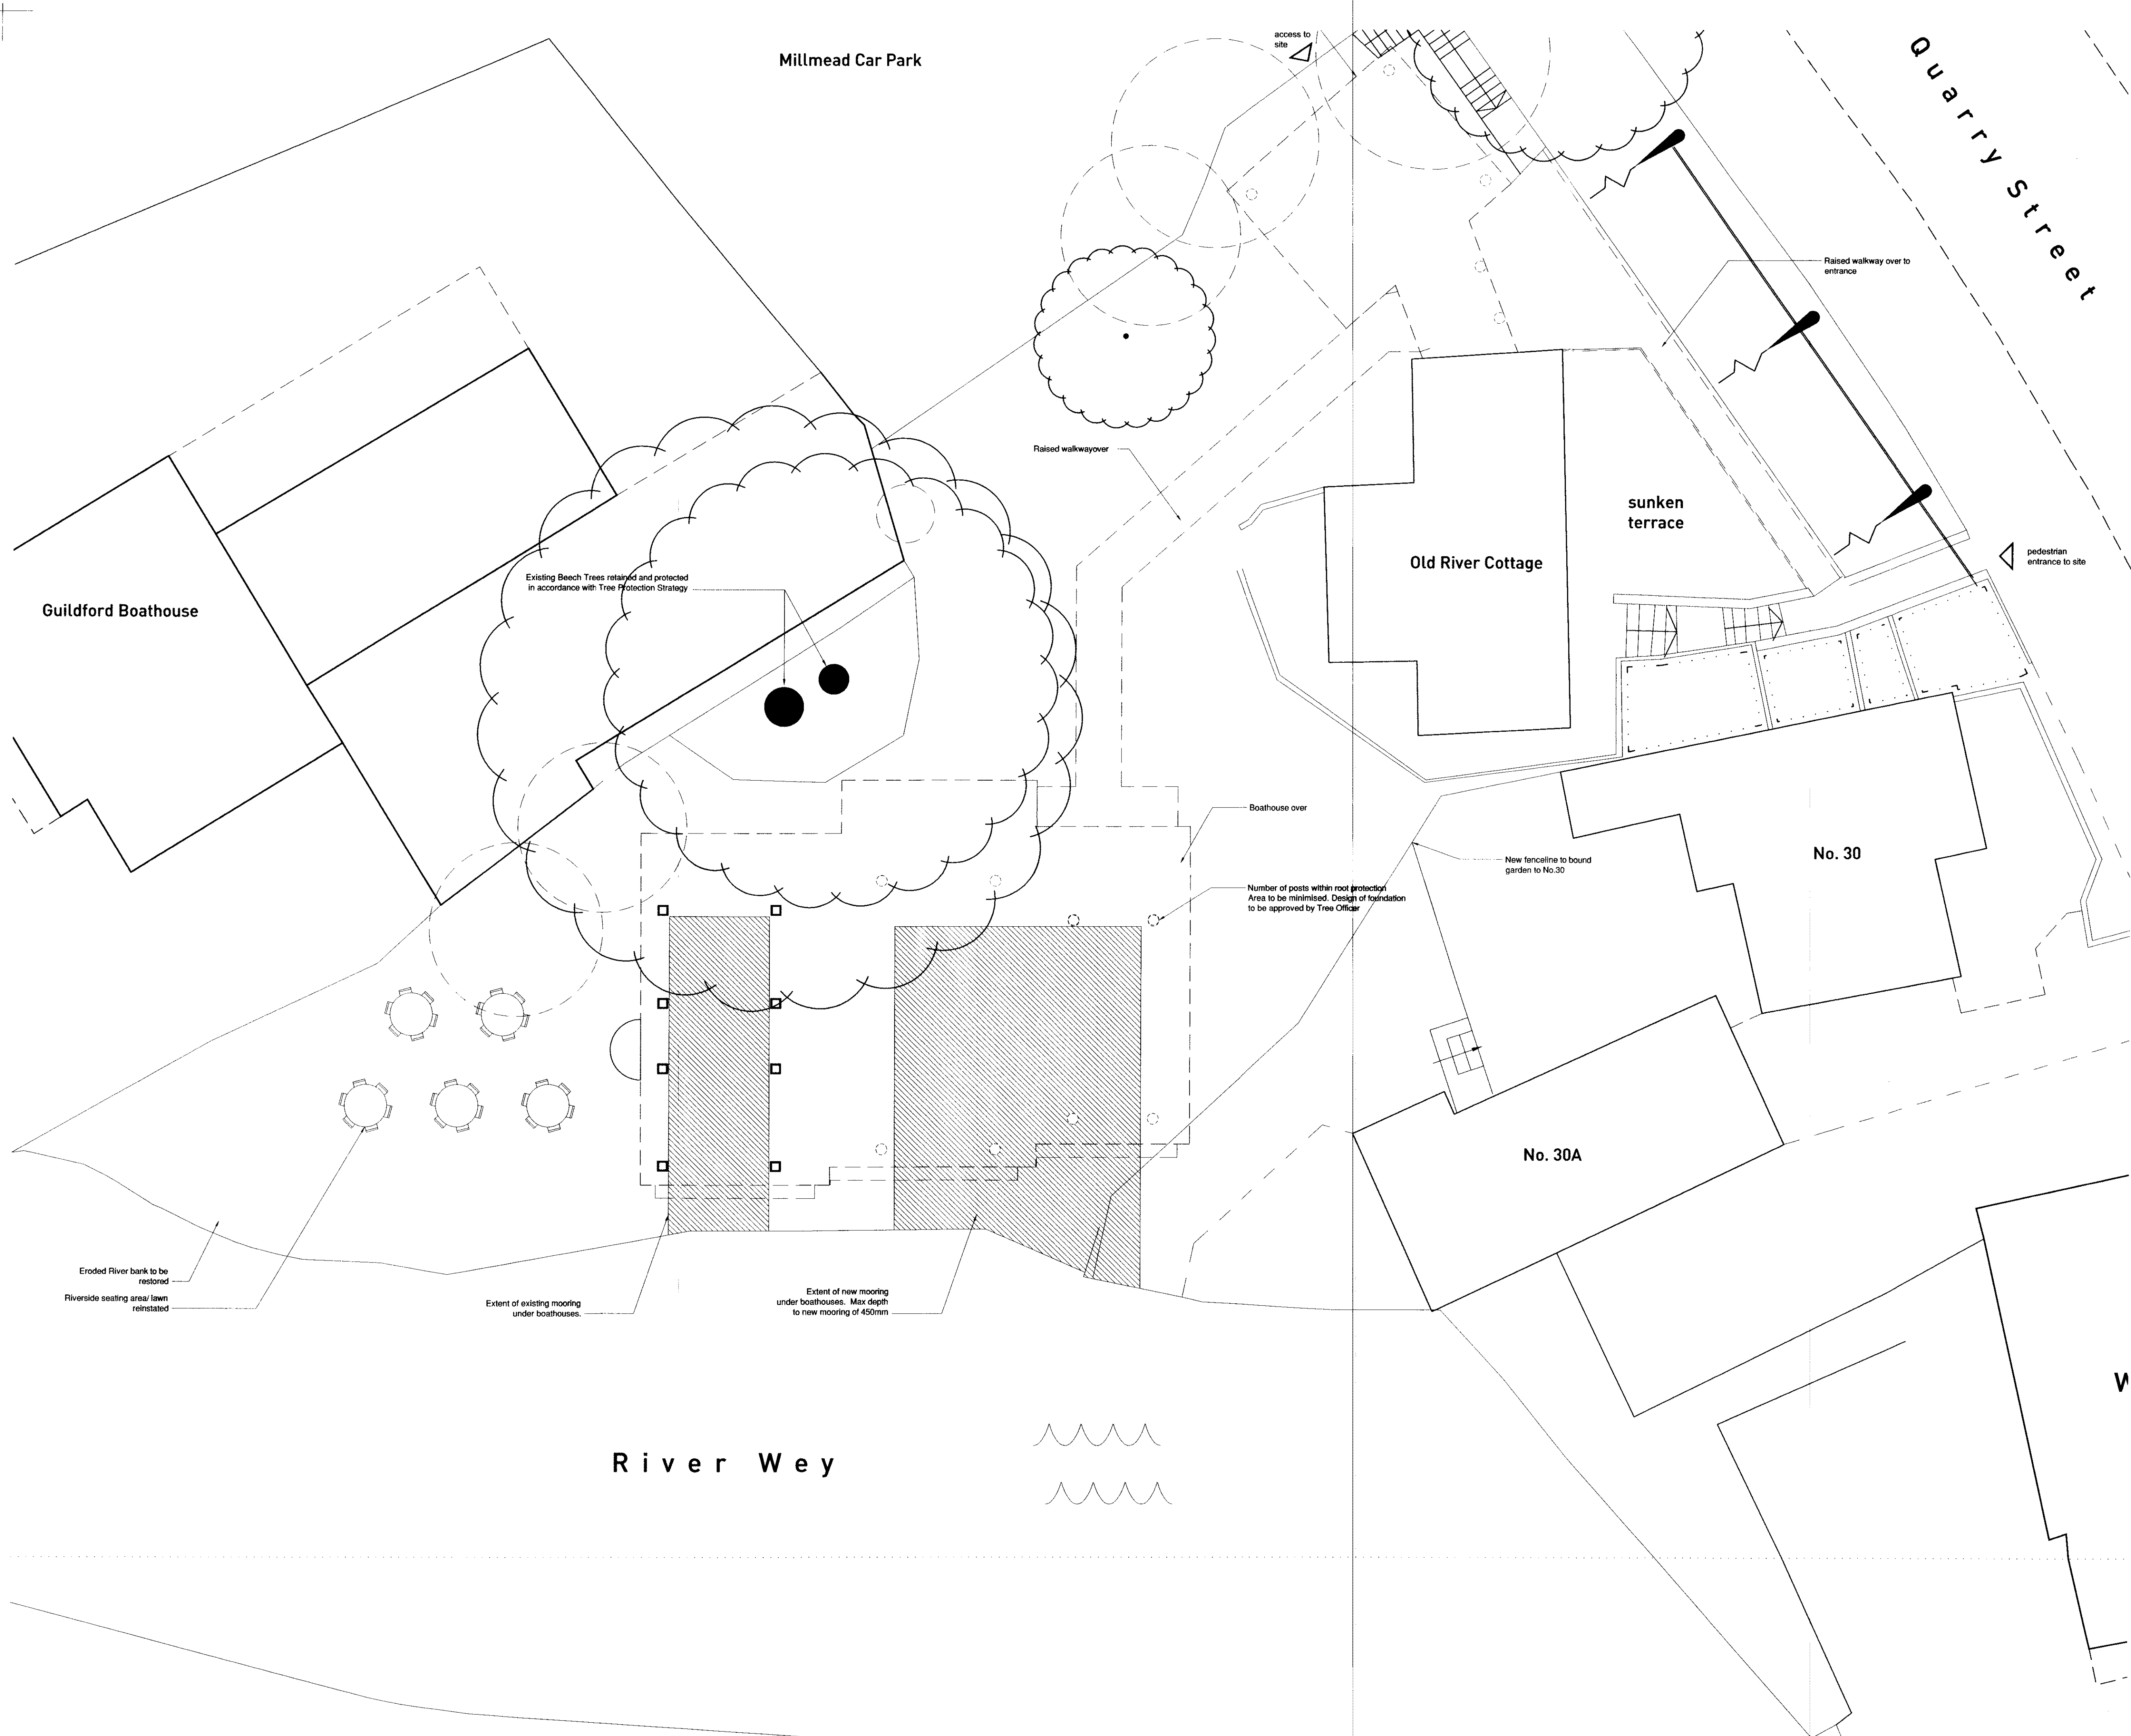

Notes

This drawing and design is for use solely in connection with the project described below. The drawing and design is the property of GERRY LYTLE ASSOCIATES LTD. and must not be re-used, loaned or copied without written consent. All dimensions and setting out to be checked on site before construction. Do not scale from the drawing. The drawing is to be read in conjunction with all other information relevant to the project. Any apparent discrepancy is to be brought to the attention of Gerry Lytle Associates Ltd.

© Gerry Lytle Associates Ltd

REV	AMENDMENT	BY	CHECK	DATE
	Planning Issue			01.05.07
p1	Inclusion of new shallow mooring	JC	GL	02.06.08
p2	Re-inclusion of new wet deck	JC	GL	02.06.08

Amended plans dated:- 10-6-08
 Application No.:- 07/ 2554
 2556

**PLANNING
ISSUE**

Gerry Lytle Associates

The Fountain Head 20 Quarry Street Guildford Surrey GU1 3UY
 Tel: 01483 301 661 Fax: 01483 302 186 Email: architect@gerrylytle.com

TITLE
**Site Plan Proposed
 (ground level)**

CLIENT
PWD DLG Consultants Ltd

PROJECT
**Old River Cottage
 Guildford**

SCALE
1:100

DATE
May 2007

DRG. No.	REV
1075_111	p2