


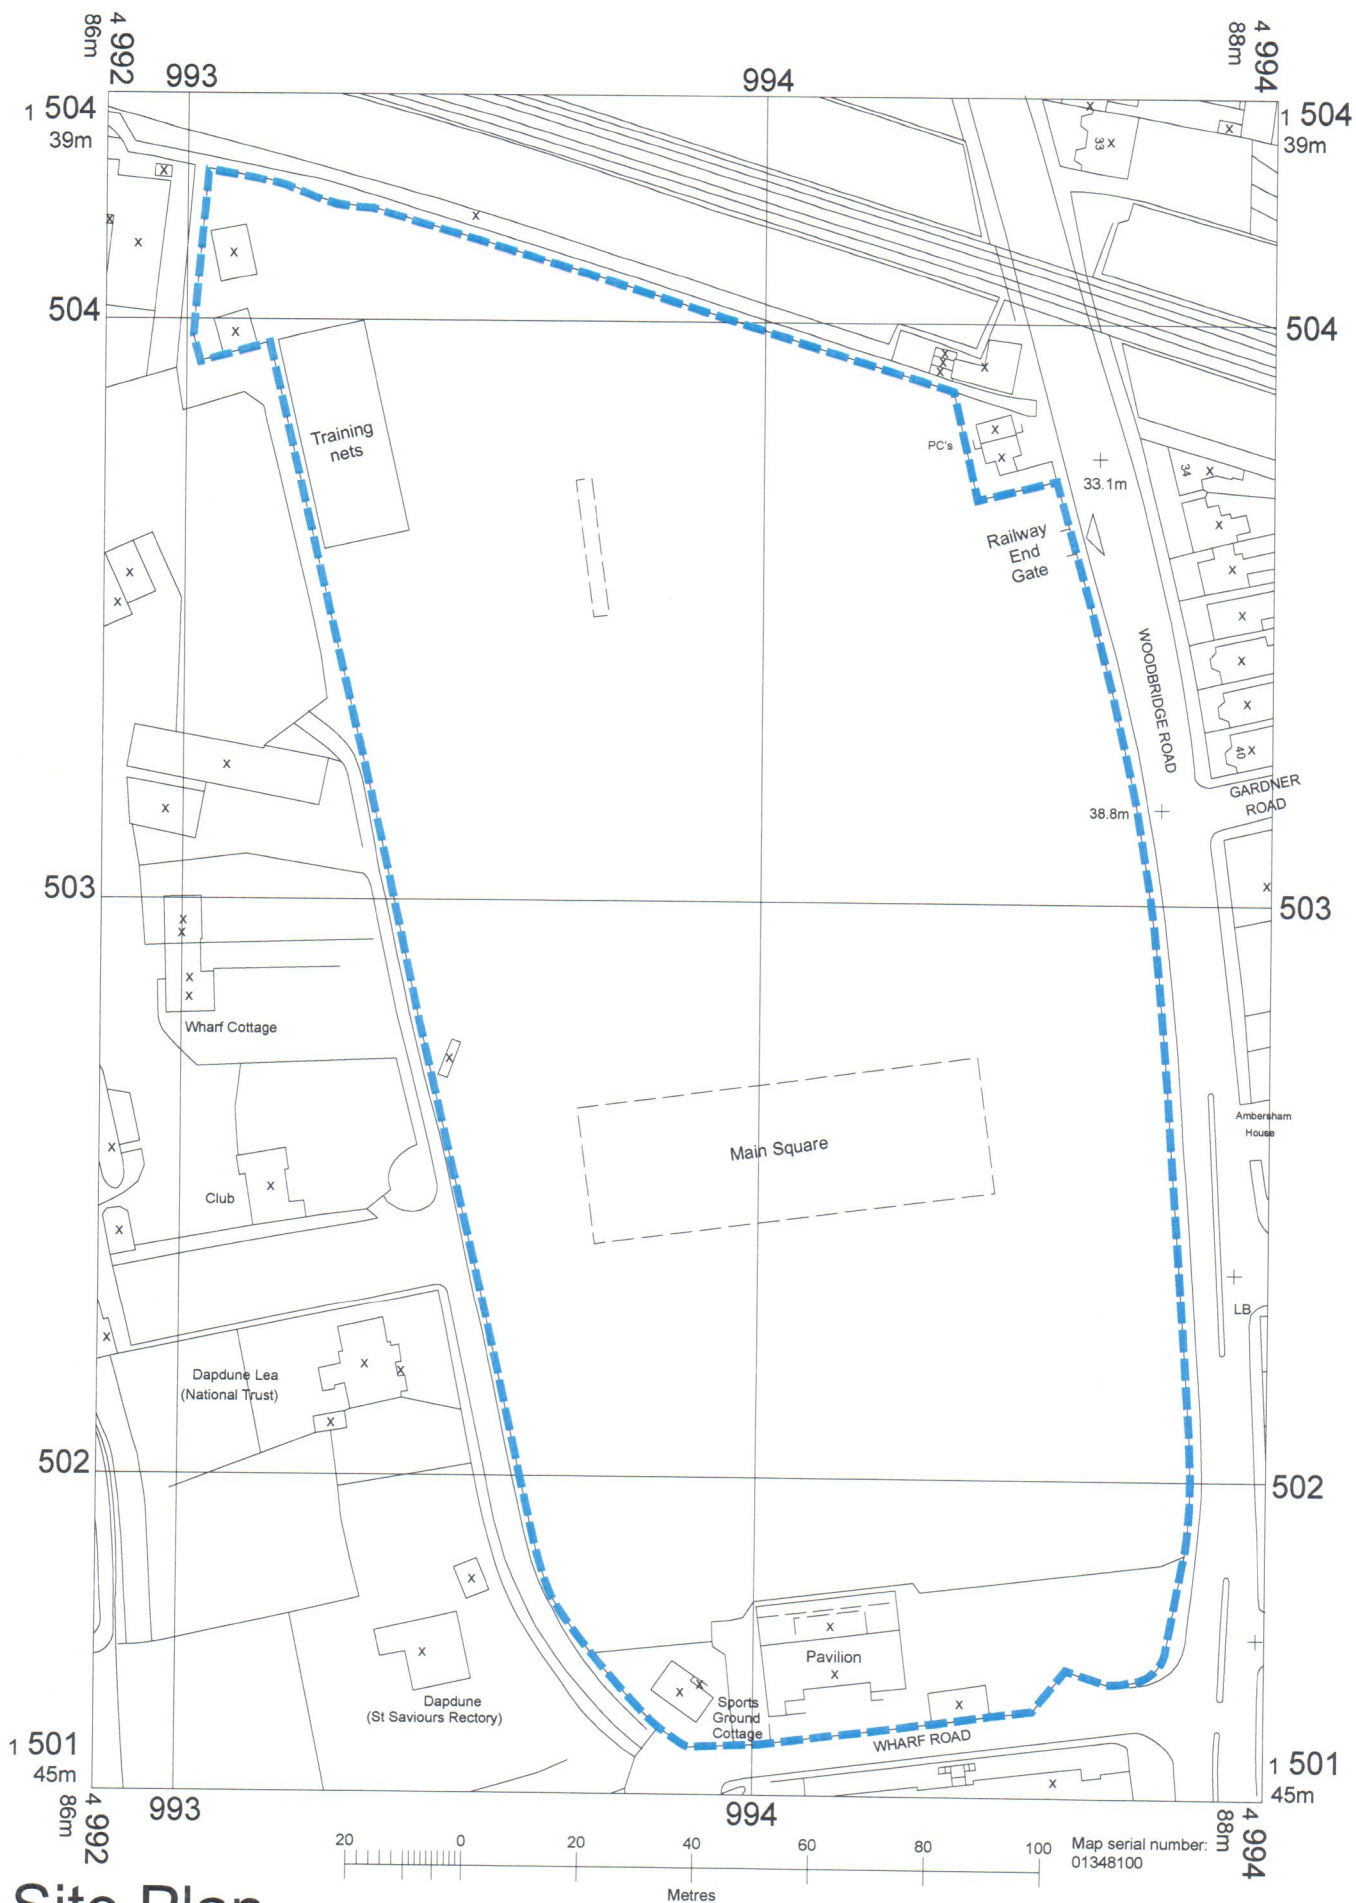

# Site Plan

GUILDFORD CRICKET CLUB Woodbridge Road : GU1 4RP

August 2013

SCALE 1:1250 @ A4

