


- NOTES:
- 1) DO NOT SCALE FROM THIS DRAWING
 - 2) ALL DIMENSIONS TO BE CHECKED ON SITE
 - 3) ALL DIMENSIONS IN mm UNLESS NOTED OTHERWISE

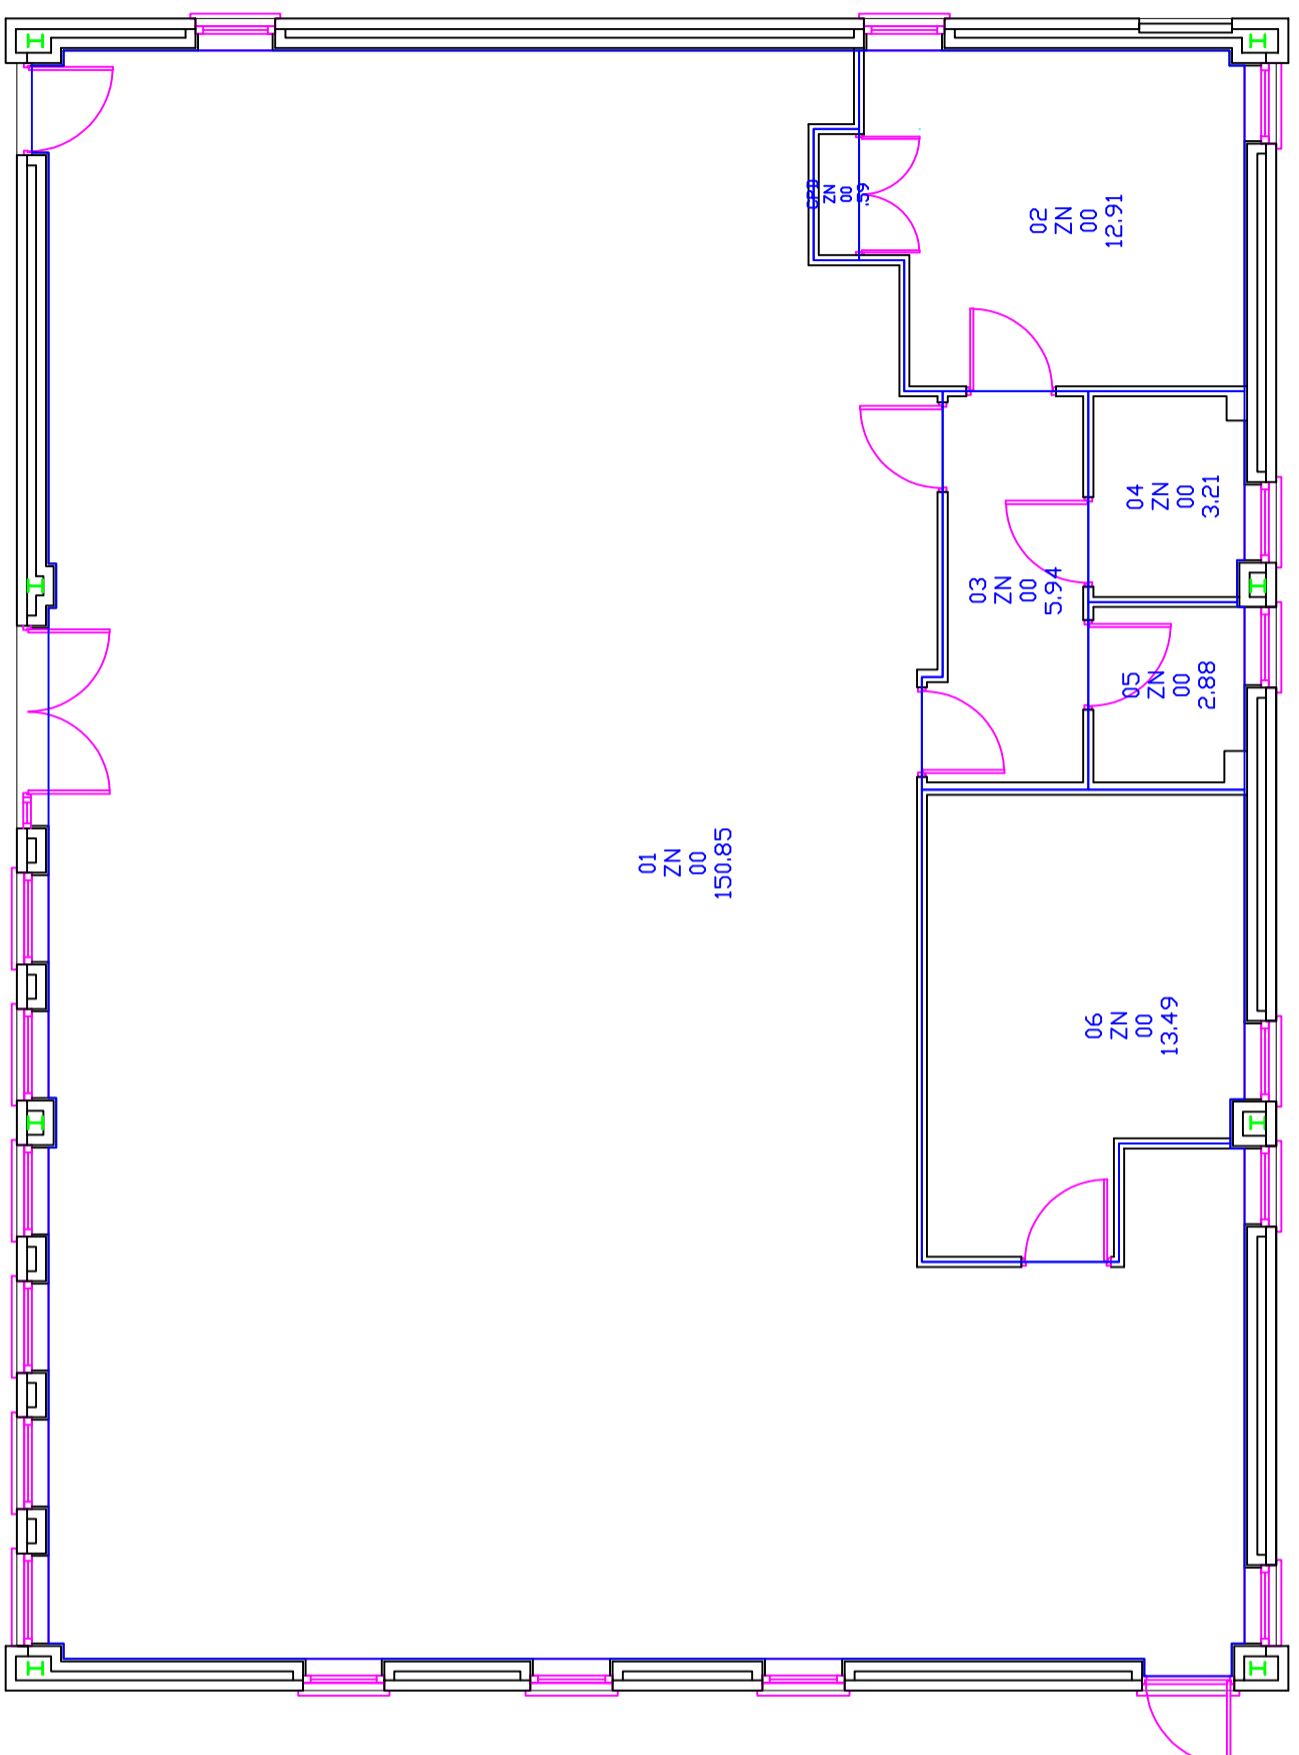

ZN
00
Internal
189.25

58051
00
NZ
10




| REV | AMENDMENT | BY | CHK | DATE |
|-----|------------------------------------|----|-----|----------|
| C | ROOM NUMBERS ADDED | MB | - | 13/04/22 |
| B | ROOM TO TOP RIGHT AMENDED | MB | - | 09/07/19 |
| A | ROOMS AMENDED FOLLOWING SITE VISIT | MB | - | 21/07/16 |



Estates & Facilities Management,
Guildford, Surrey, GU2 7XH
Tel +44(0)1483 689230
Fax +44(0)1483 689513
www.surrey.ac.uk

BUILDING AND LOCATION
THE HIDE OUT, STAG HILL

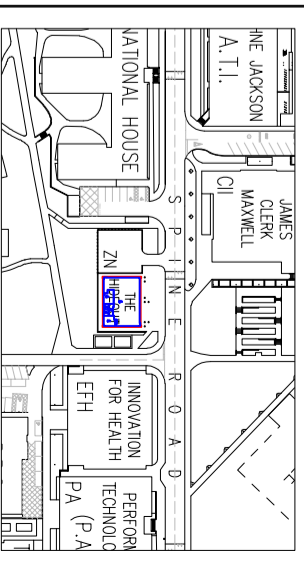

DRAWING TITLE
THE HIDE OUT, STAG HILL
EX-NATWEST BANK
GROUND FLOOR PLAN - LEVEL 00

| SCALE | DATE | FILE LOCATION | | |
|----------------|----------|---|----------|-----|
| 1:75 | 18/05/17 | F:\Surrey\Universities\01 - STAG HILL CAMPUS\SH - STAG HILL CAMPUS\ZN - NATWEST BANK\FP - FLOOR PLANS | | |
| DRAWN BY | CHK'D BY | APP'D BY | DRG SIZE | SHT |
| MB | - | - | A3 | - |
| DRAWING NUMBER | REV | | | |
| 01-SHZN-FP-00 | C | | | |