


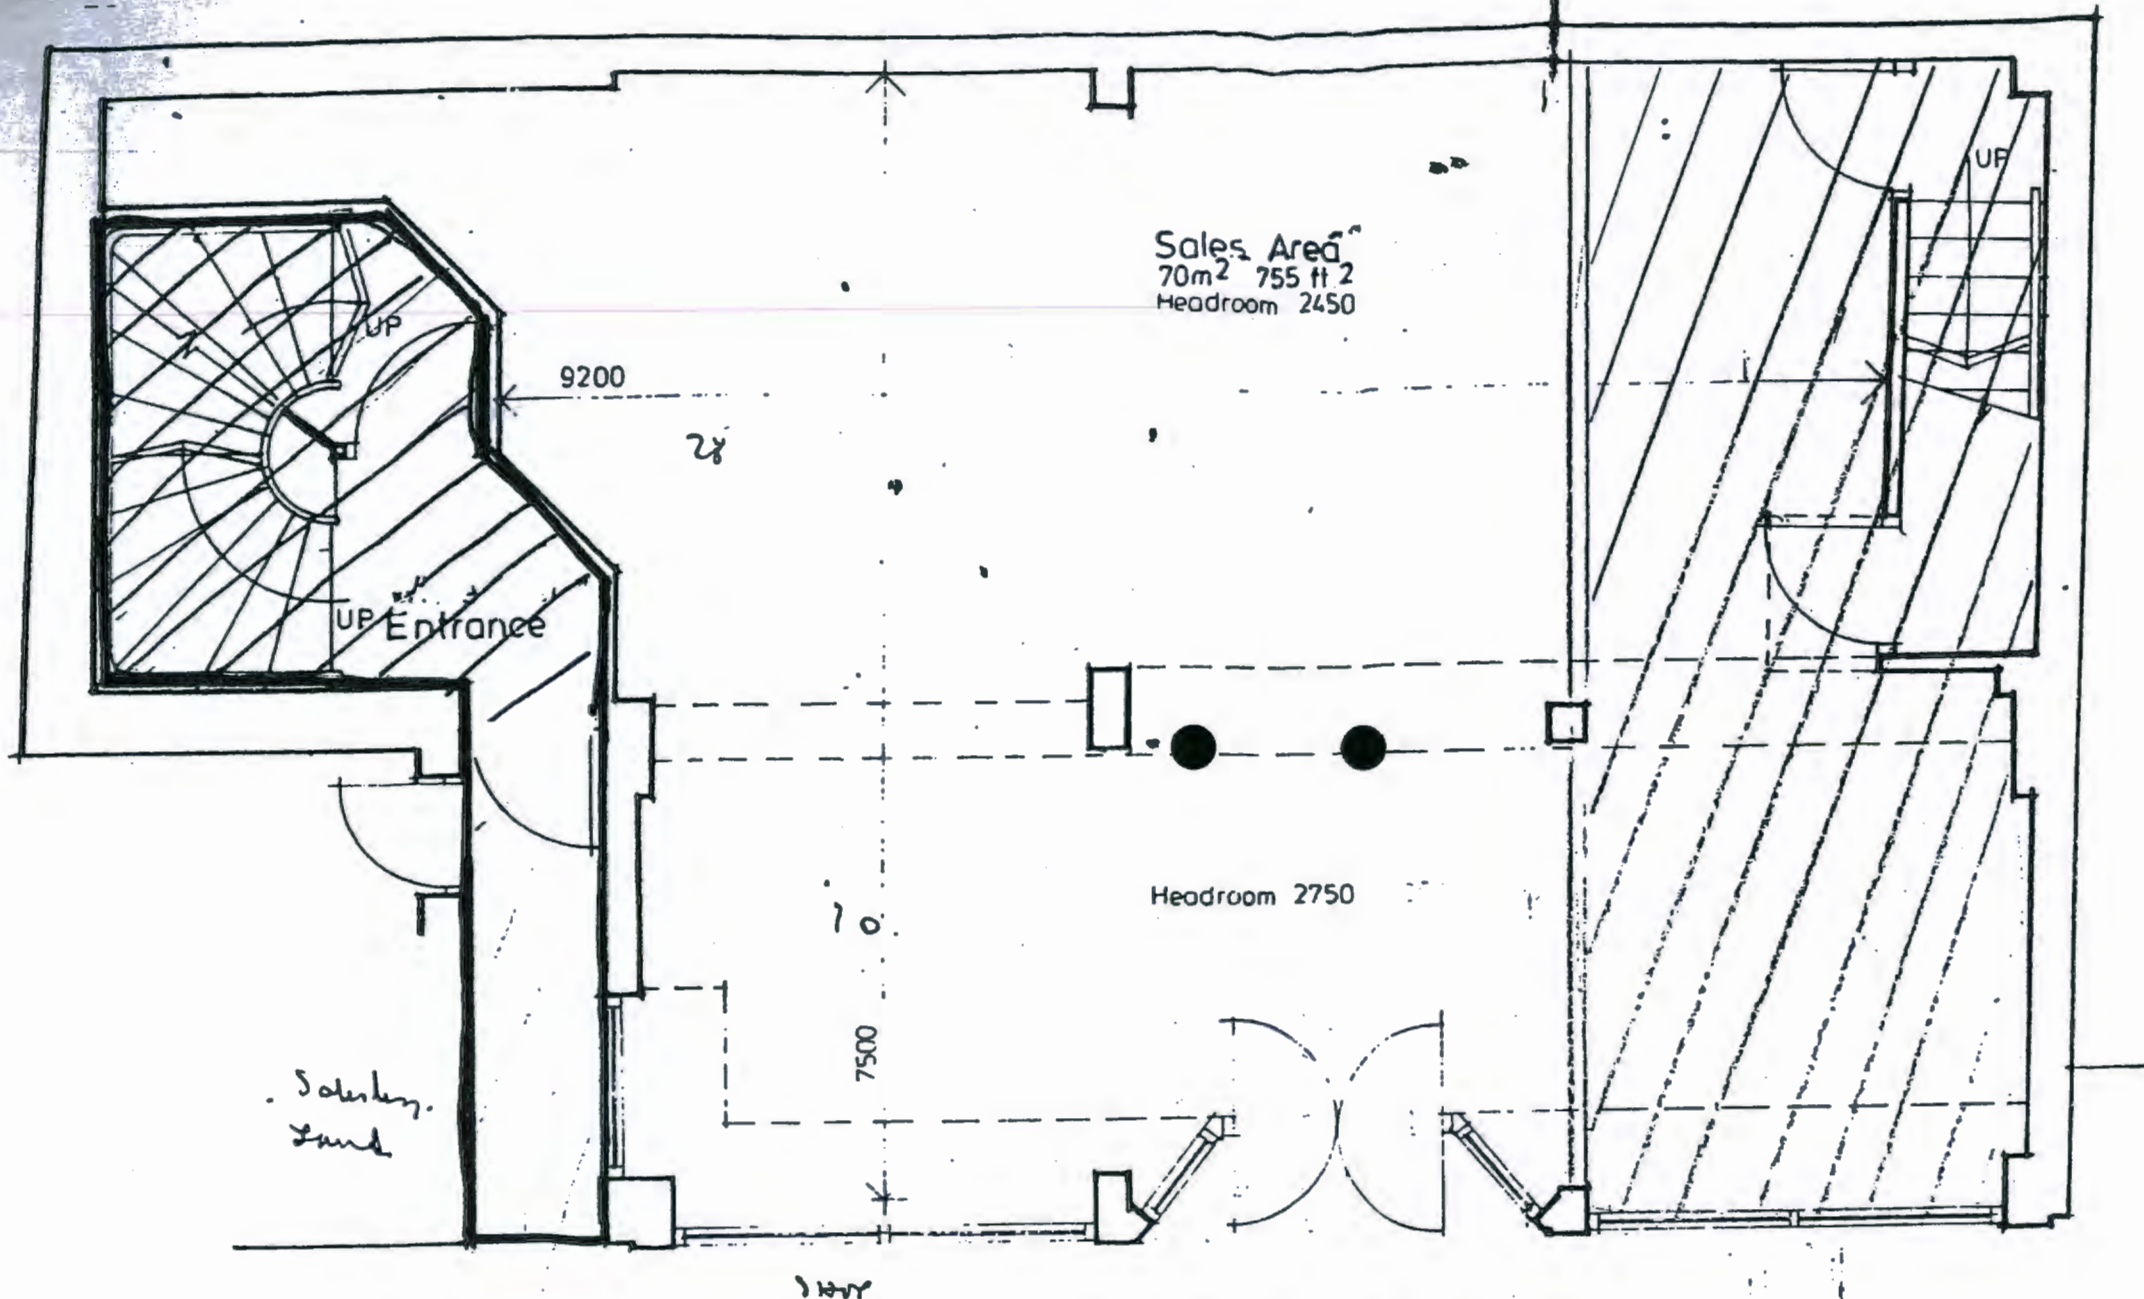

SWAN LANE

Ground Floor Plan

HT AND NO
HOUT CONSEI

RG No.

3D

Lane
rey.

all

me

VISIONS
E SCALED
DRAWING.
VISIONS
E VERIFIED
ITE

May 8


JTH

NS

DIATES

,

32100

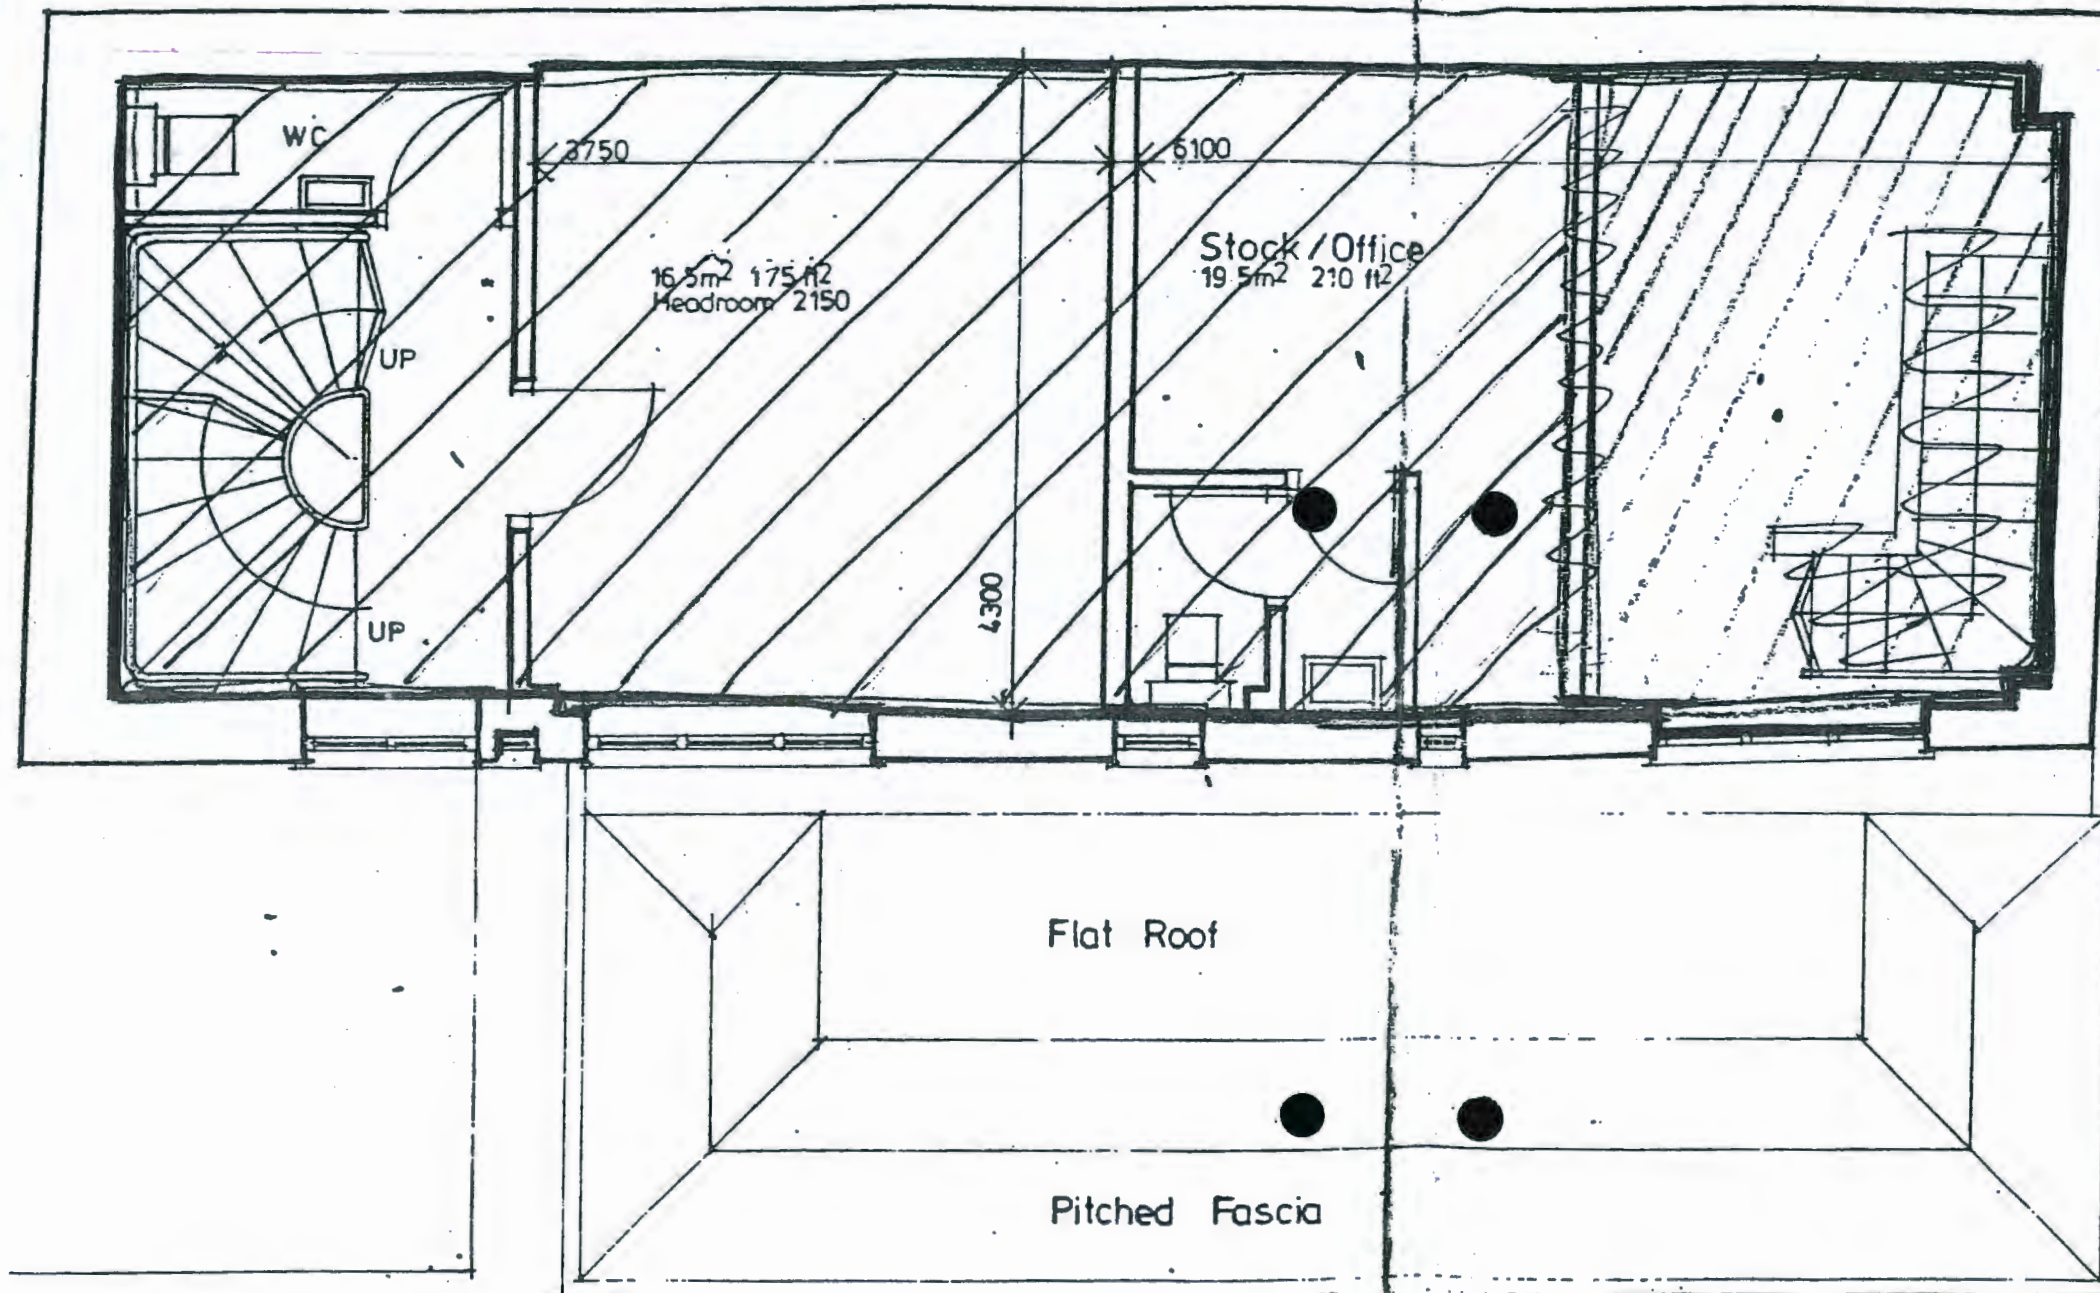

First Floor Plan

[Handwritten signature]
R. S.

THIS DRAWING IS COPYRIGHT AND NO PORTION SHOULD BE USED WITHOUT CONSENT

JOB No. **821** || DRG No. **3D**

JOB TITLE
**1, 3 & 5 Swan Lane
Guildford, Surrey.**

CLIENT
Morgan Grenfell

DRAWING TITLE
Proposed Scheme

NO DIMENSIONS ARE TO BE SCALED OFF THIS DRAWING. ALL DIMENSIONS ARE TO BE VERIFIED ON THE SITE

SCALE 1:50	DATE DRAWN	May 83
	DRAWN BY	JTH

SIMONS

DESIGN ASSOCIATES
MONKS ROAD
LINCOLN
TELEPHONE LINCOLN 32180