



Redevelopment of Guildford Park Car Park Site
Unit Plan


Unit type Z
2 bed - 4 person house
Affordable tenure



Guildford Park Road, Guildford
House type Z
01



Ground floor plan

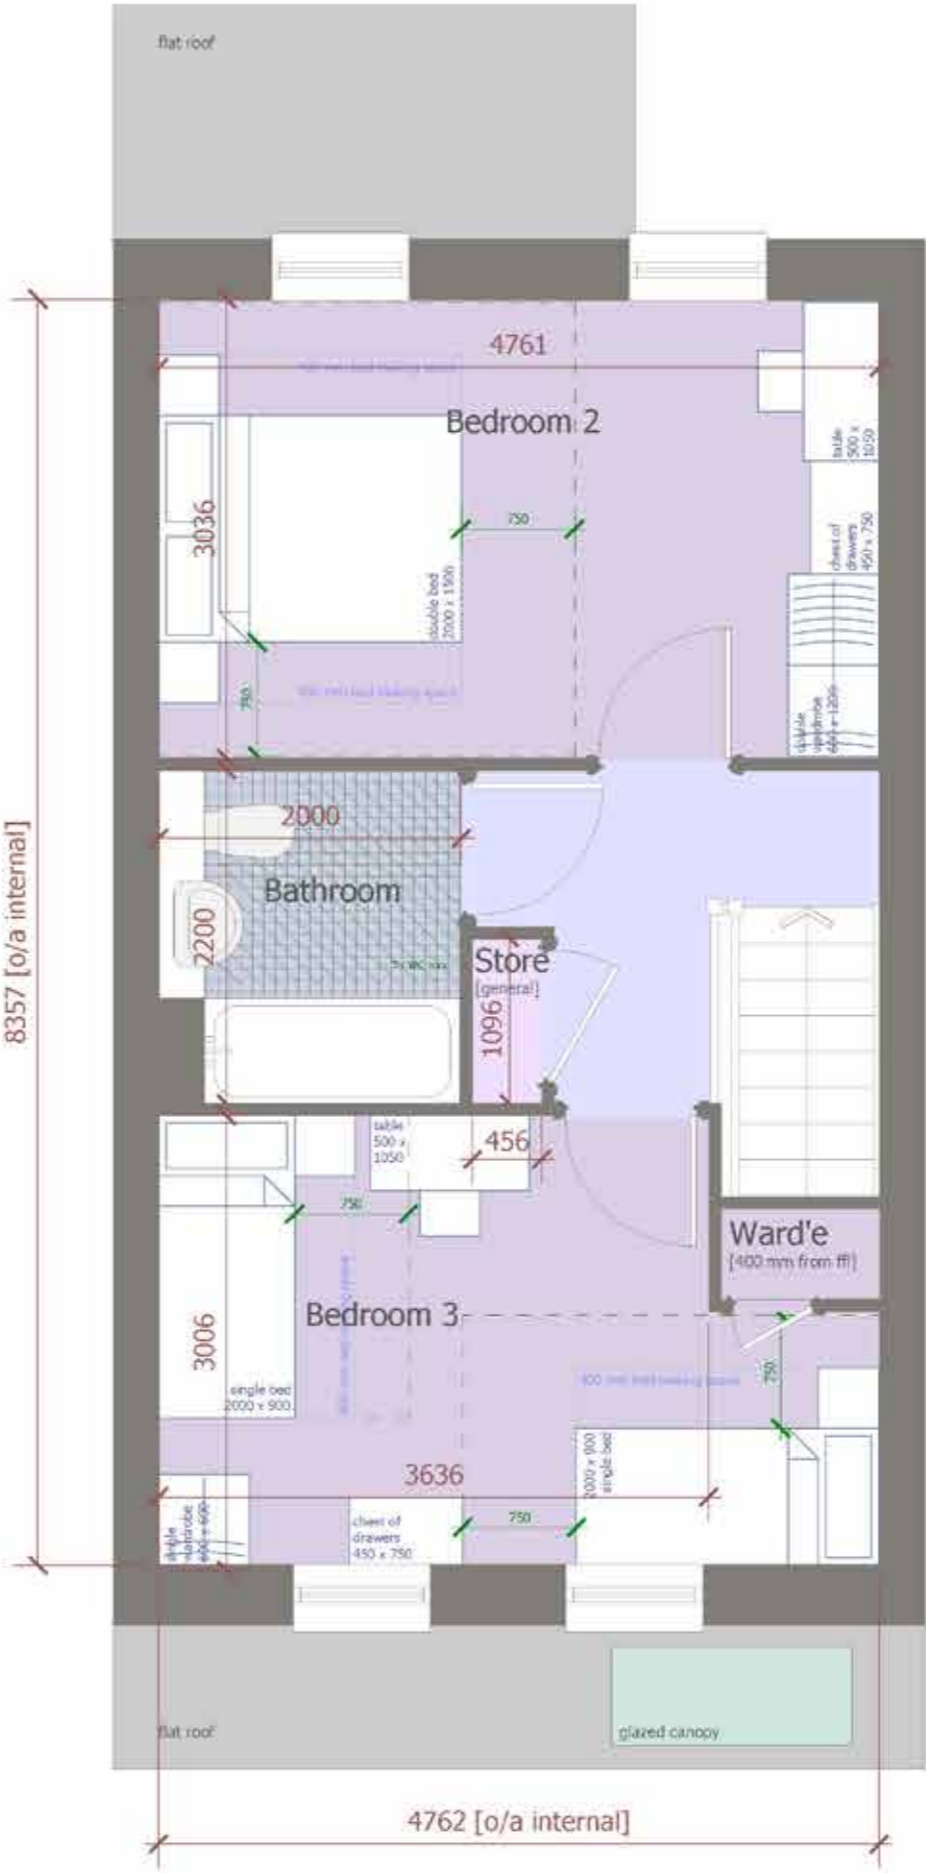

First floor plan

0 1 2 metres
A088063[ST2]U(0)01
Scale: 1:50 @ A3
Date: 06 August 2015

Unit type Y₁
3 bed - 5 person house
Affordable tenure



Guildford Park Road, Guildford

House type Y₁
Ground floor

u02-1



0 1 2 metres

A088063[ST2]U(0)02-1

File: A088063[ST2]U(0)02-1.rvt


Scale: 1:50 @ A3

Date: 06 August 2015


Unit type Y₁
3 bed - 5 person house
Affordable tenure



Guildford Park Road, Guildford
House type Y₁
Upper floors
u02-2

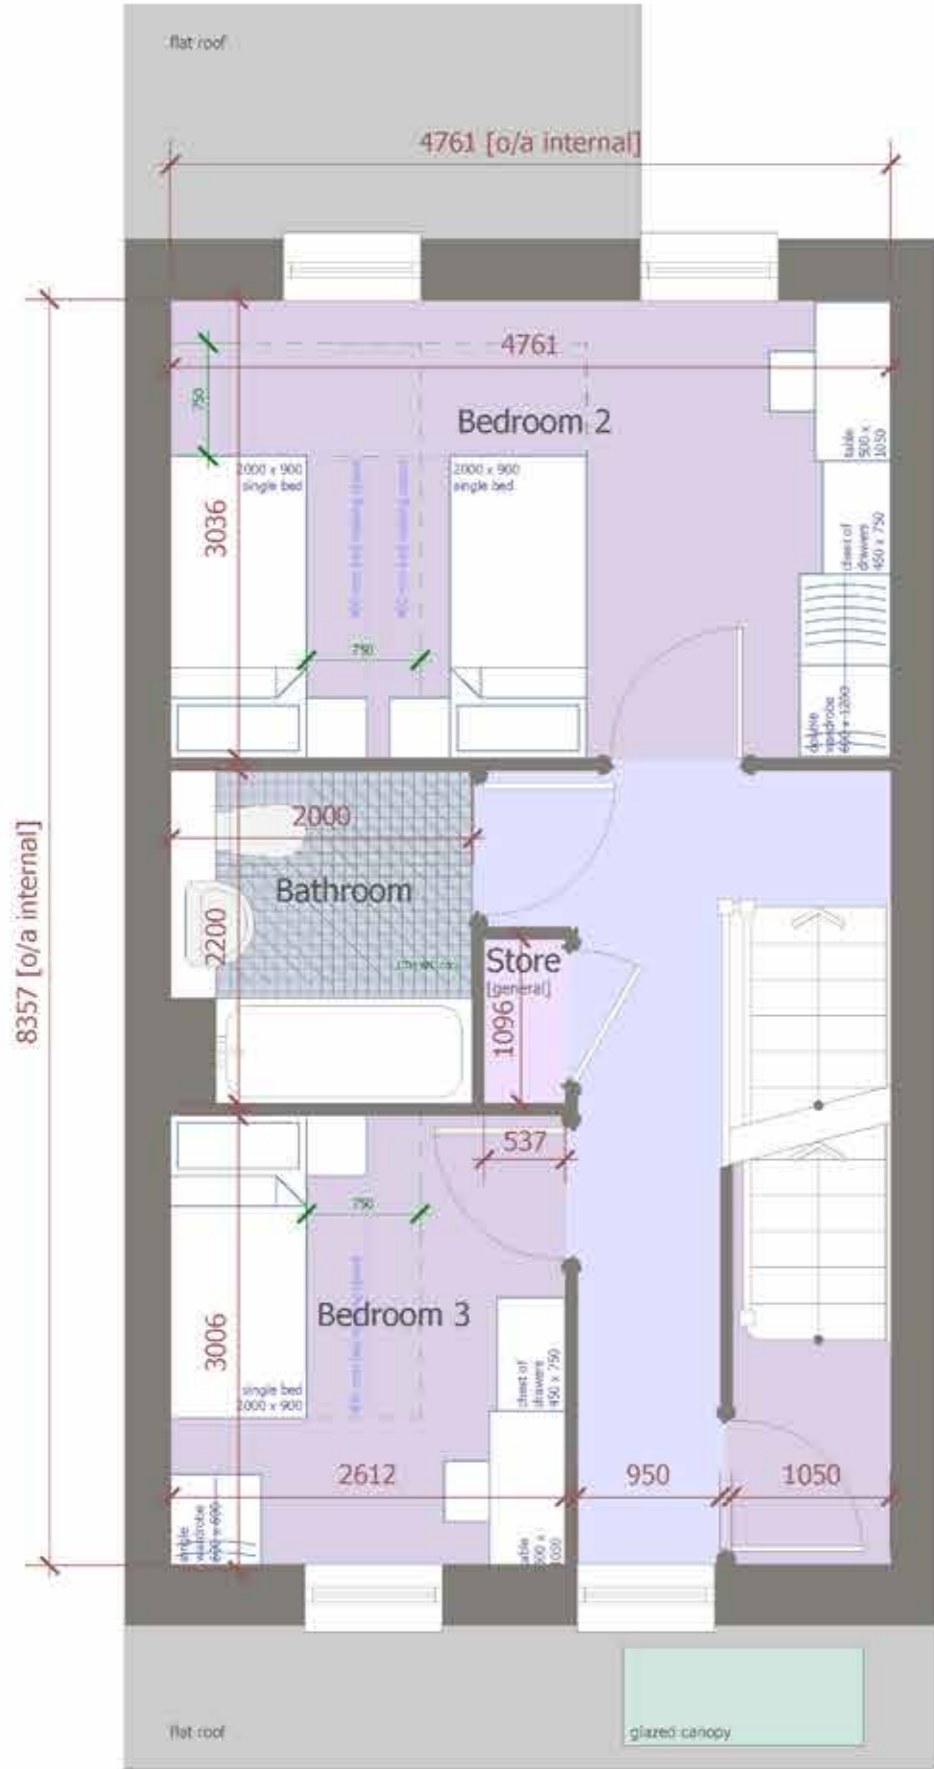

First floor plan

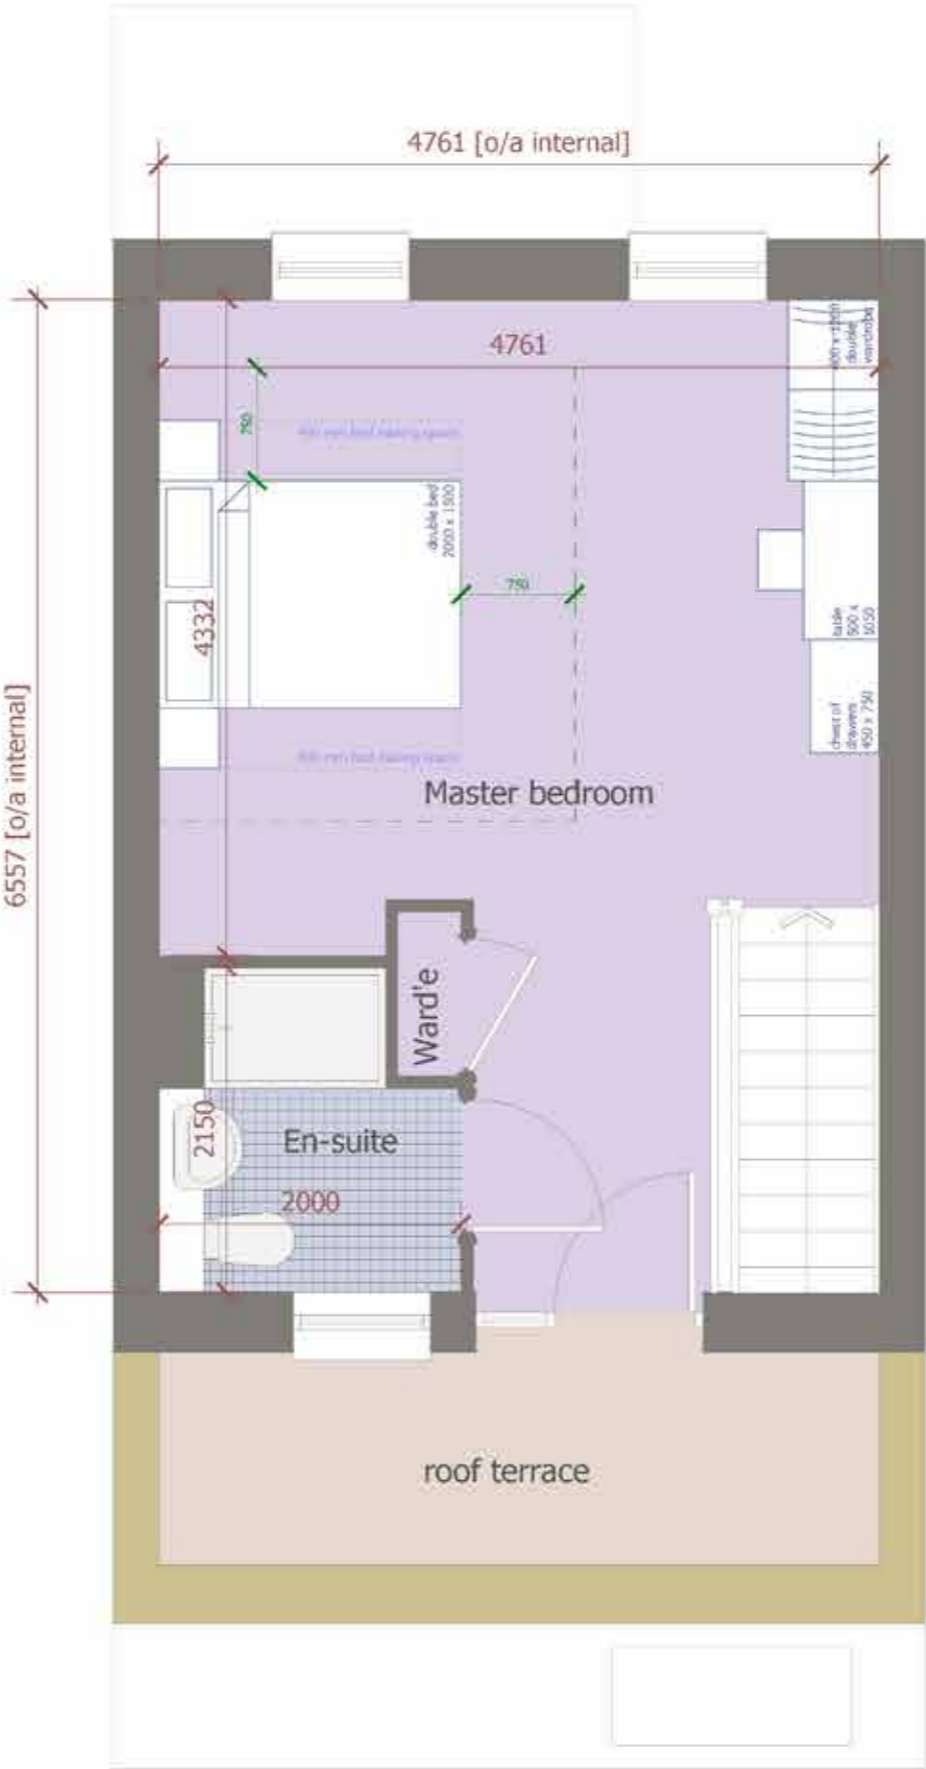

Second floor plan

Unit type Y₂
3 bed - 5 person house
Affordable tenure



Guildford Park Road, Guildford

House type Y₂
Ground floor

u03-1



Ground floor plan

0 1 2 metres


A088063[ST2]U(0)03-1
File: A088063[ST2]U(0)03-1.rvt

Scale: 1:50 @ A3
Date: 06 August 2015

Unit type Y₂
3 bed - 5 person house
Affordable tenure



Guildford Park Road, Guildford
House type Y₂
Upper floors
u03-2

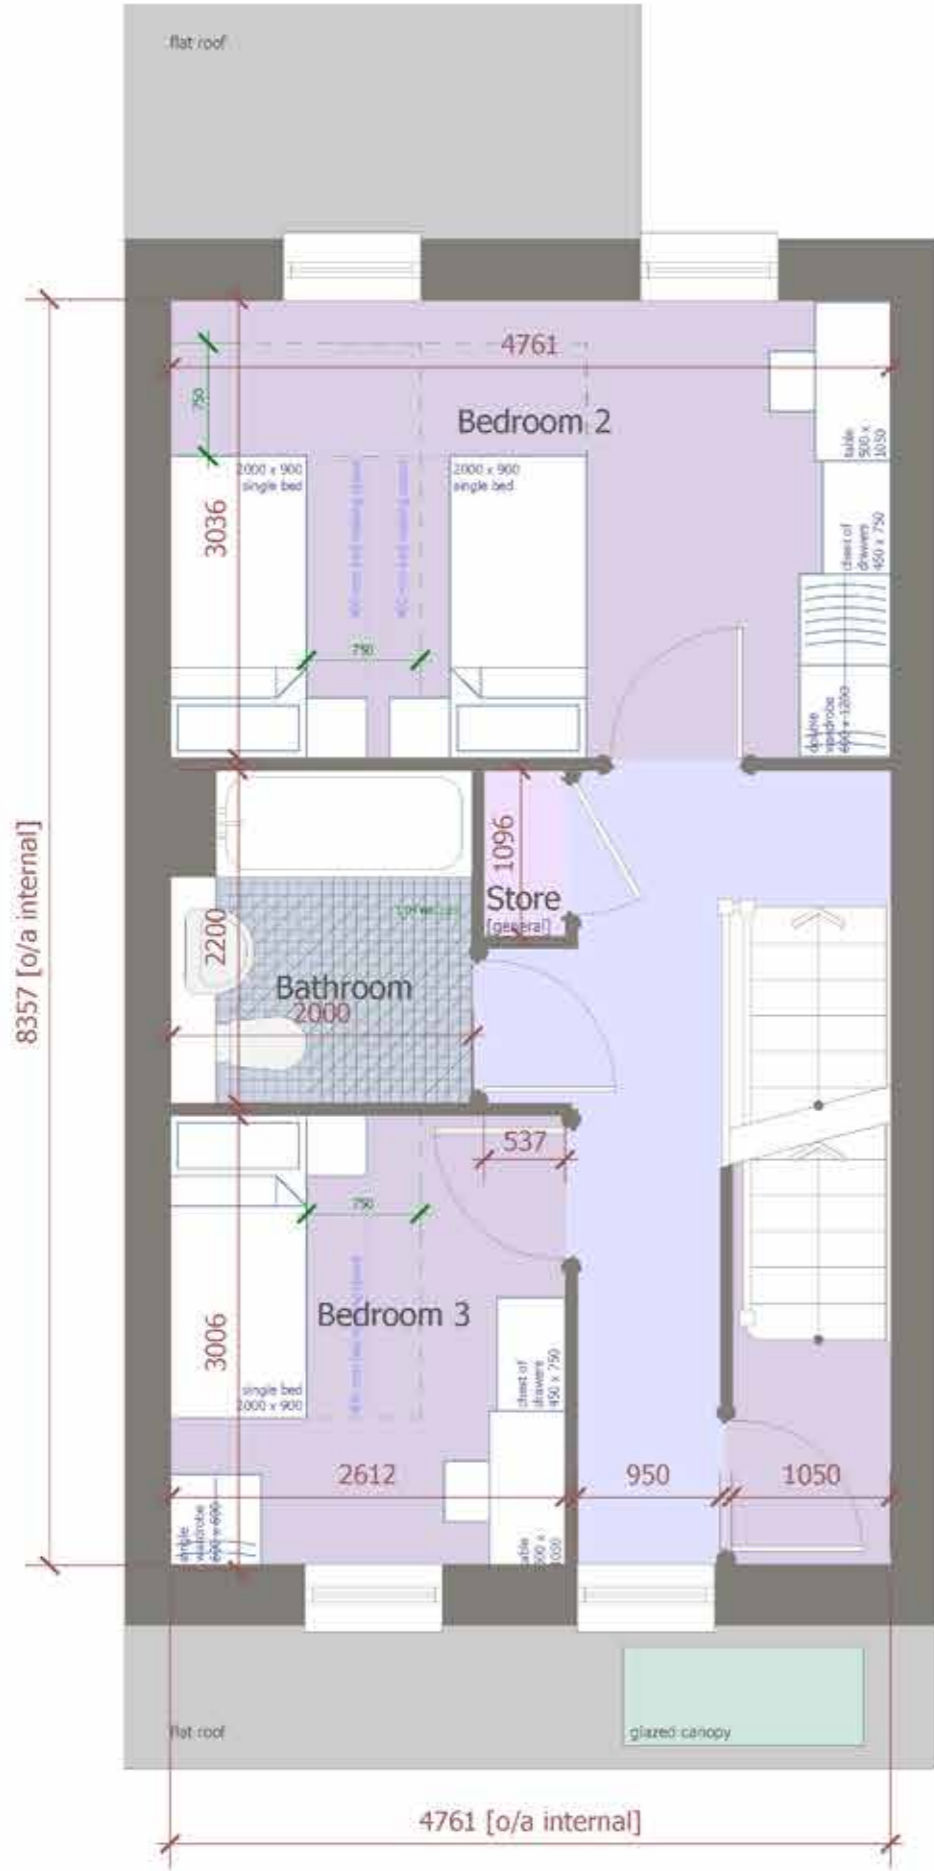

First floor plan



Second floor plan

0 1 2 metres
A088063[ST2]U(0)03-2
Scale: 1:50 @ A3
Date: 06 August 2015

Unit type A
1 bed - 2 person apartment
Affordable/ private tenure



Guildford Park Road, Guildford

Apartment type A
Affordable/ private tenure

u11




Unit type F
2 bed - 3 person apartment
Affordable/ private tenure



Guildford Park Road, Guildford
Apartment type F
Affordable/ private tenure

u22

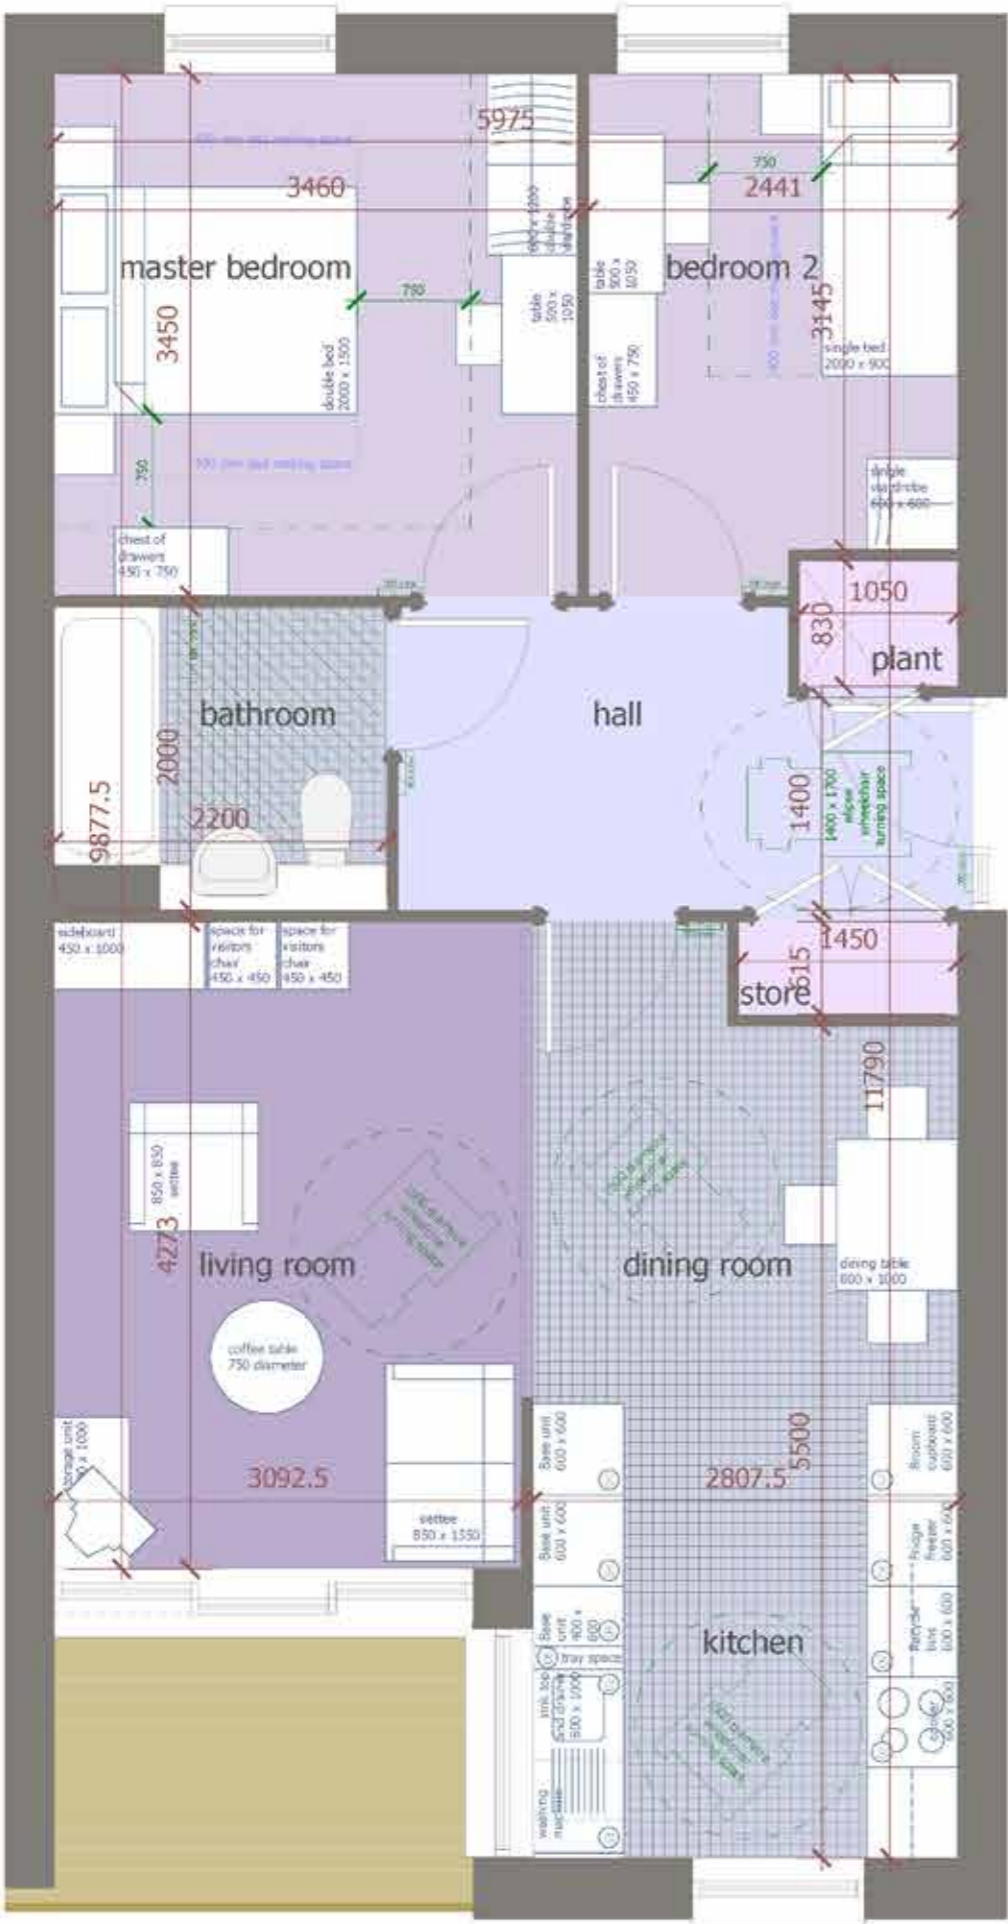

0 1 2 metres

A088063[ST2]U(0)22
File: A088063[ST2]U(0)22.Lv1.mxd

Scale: 1:50 @ A3
Date: 06 August 2015

Unit type H₁
2 bed - 4 person apartment
Affordable tenure




Guildford Park Road, Guildford
Apartment type H₁
Affordable tenure
u31-1



Private tenure



u31-2

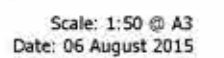

Block D typical floor plate Private tenure



Guildford Park Road, Guildford
Block D typical floor plate
Private tenure

B41



0 1 2 3 4 metres

A088063[ST2]B(0)41
File: A088063[ST2]B(0)41_L1.mxd

Scale 1:100 @ A3
Date: 06 August 2015

Block E typical floor plate Affordable tenure



Guildford Park Road, Guildford
Block E typical floor plate
Affordable tenure

B51



0 1 2 3 4 metres

A088063[ST2]B(0)51
File: A088063[ST2]B(0)51.mxd

Scale 1:100 @ A3
Date: 06 August 2015