


KEY:
— SITE BOUNDARY

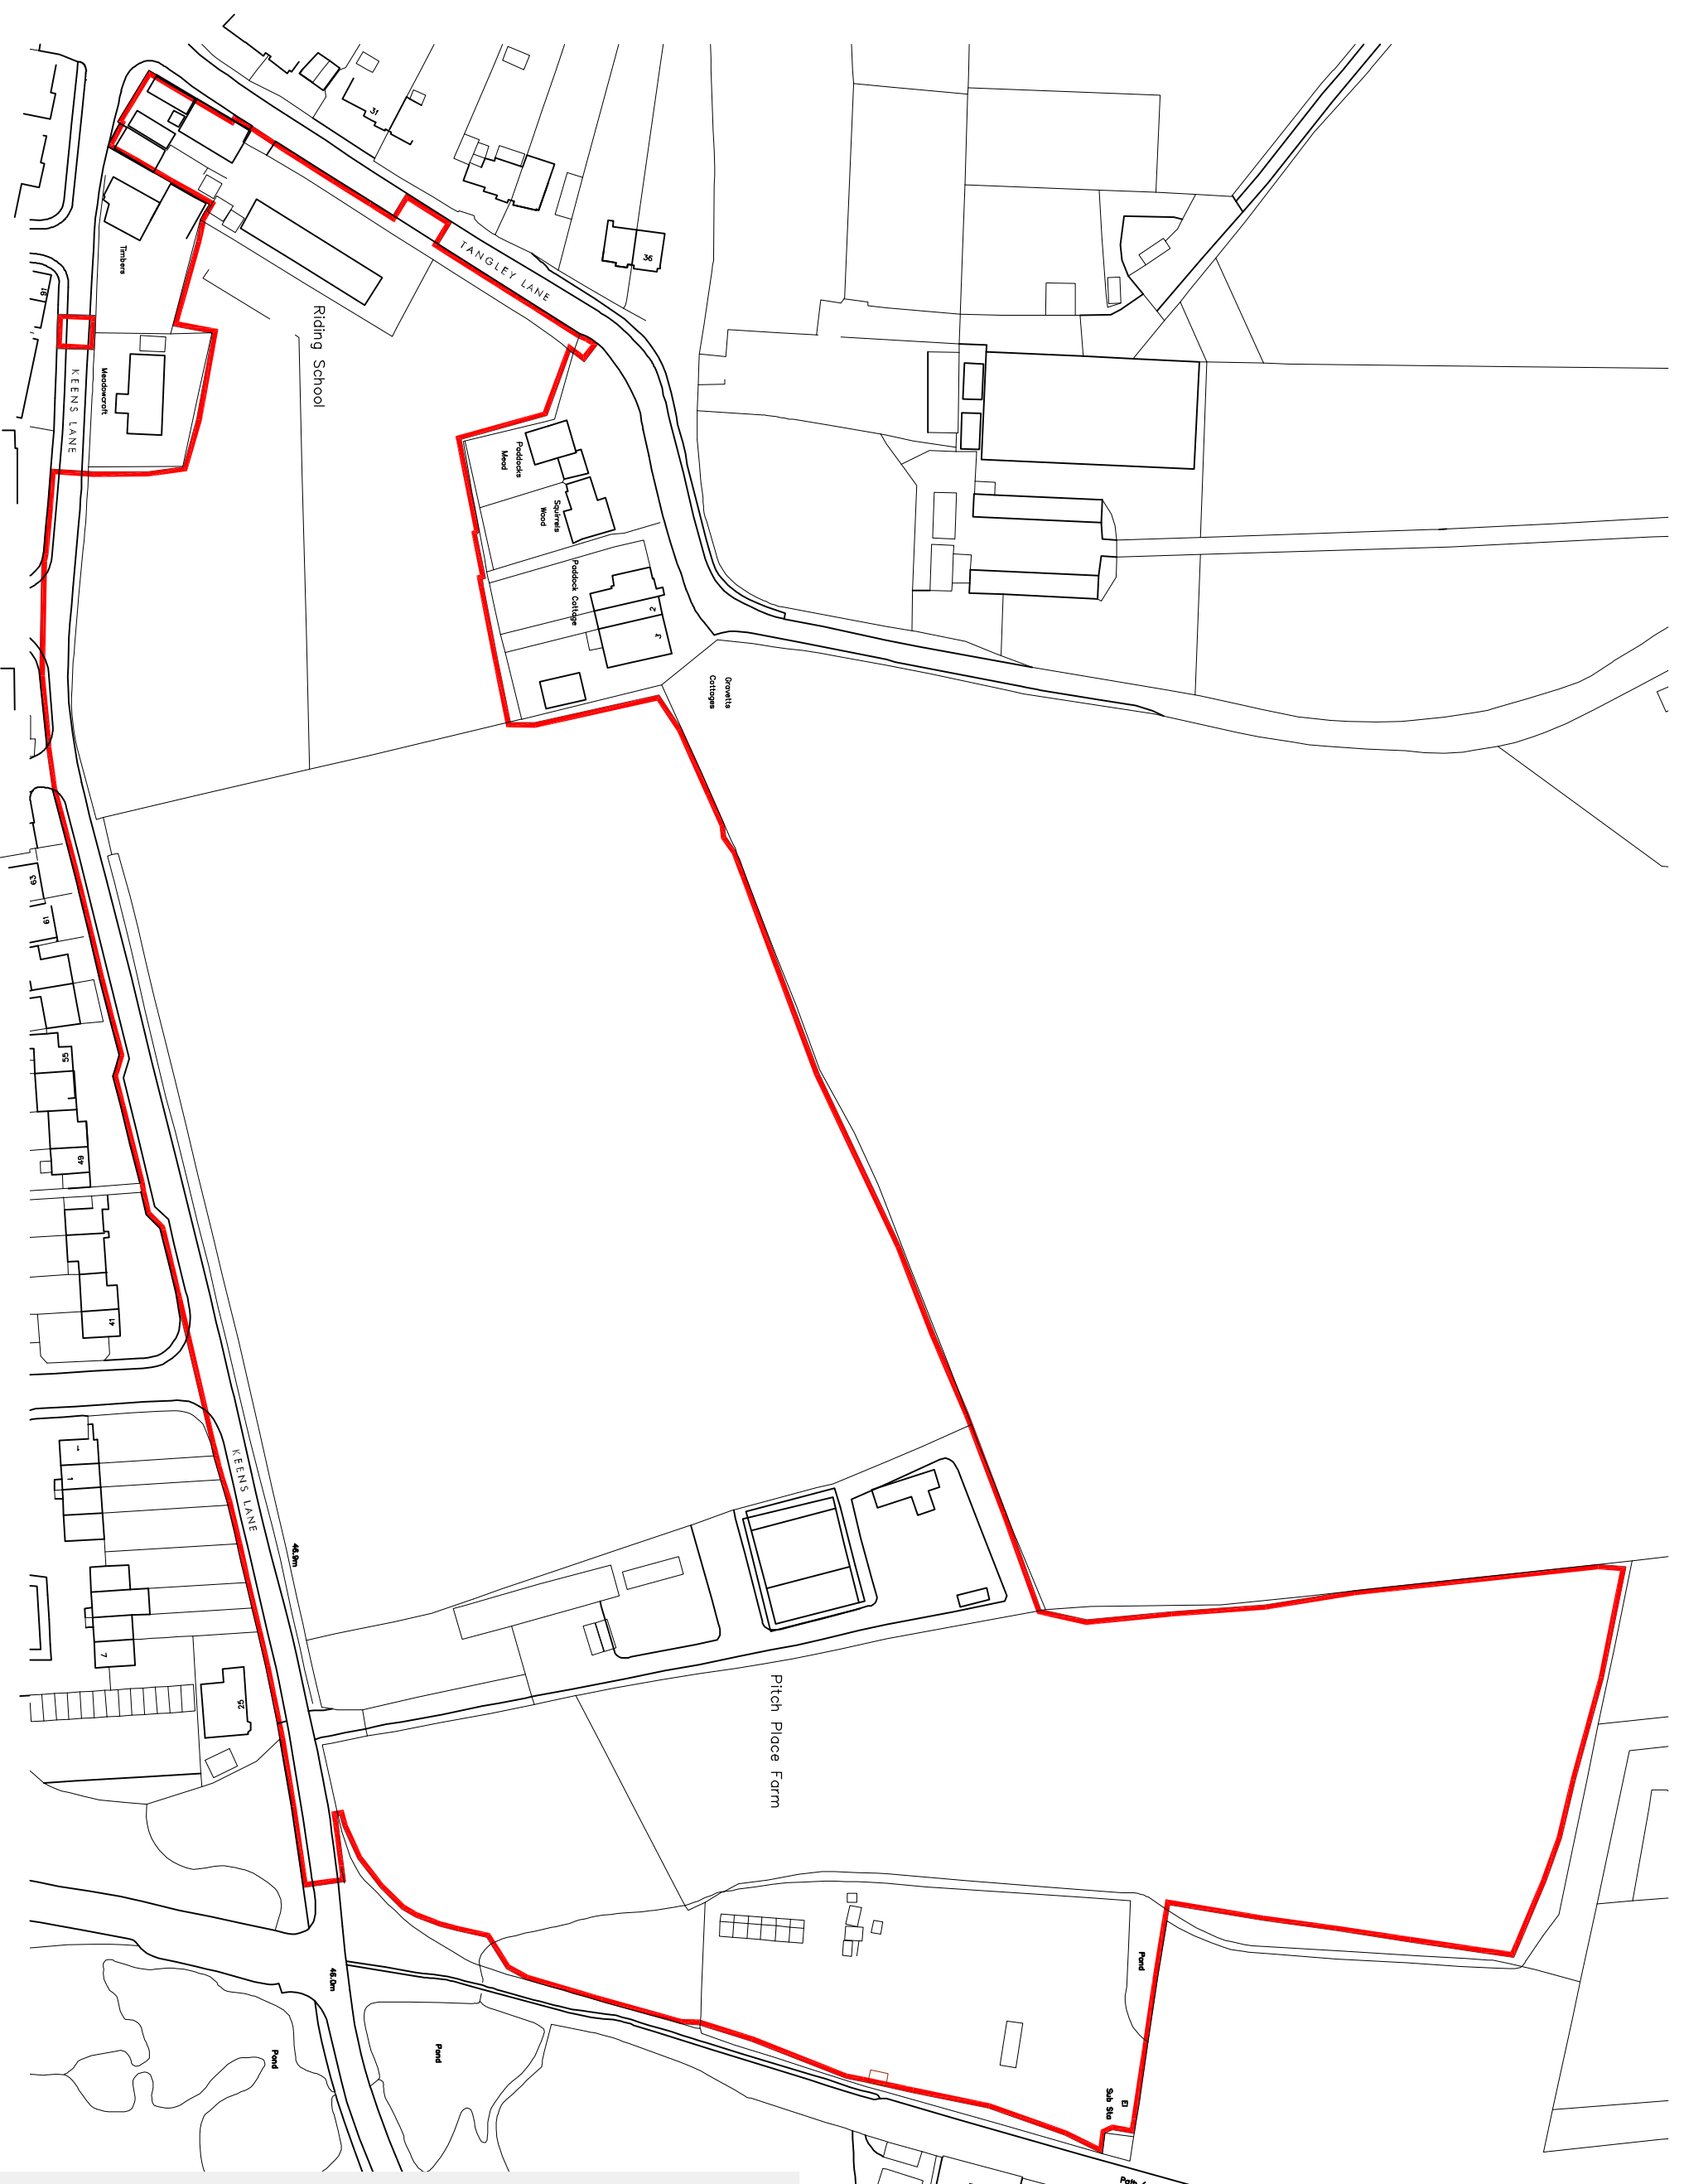


REV.	DATE	CHANGES	BY	CHK.	ISSUED FOR
A	18/04/18	FINALISATION	GR	JH	COMMENTS
B	25/04/18	BOUNDARY LINE AMENDED	GR	JH	COMMENTS
C	02/05/18	BOUNDARY LINE AMENDED	GR	JH	COMMENTS

OMEGA
 PARTNERSHIP
 Omega Partnership Limited, Architects and Urban Designers
 Unit 6, AC Court, High Street, Thames Ditton, Surrey, KT7 0SN
 T: 01372 4710 313 W: www.omegapartnership.co.uk

Client
ASHILL LAND LTD
 Project
**LAND AT KEENS LANE & TANGLEY LANE,
 WORPLESDON, GUILDFORD**
 description
SITE LOCATION PLAN

project number drawing number revision
 2263 A-1000 C
 scale date
 1:1250 @ A3 APRIL 2018
 status
 PRELIMINARY

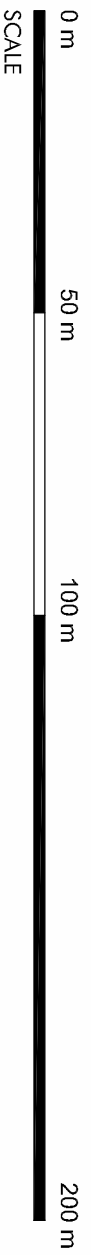

2263-A-1000-C