




Pod  
Elevation  
Section

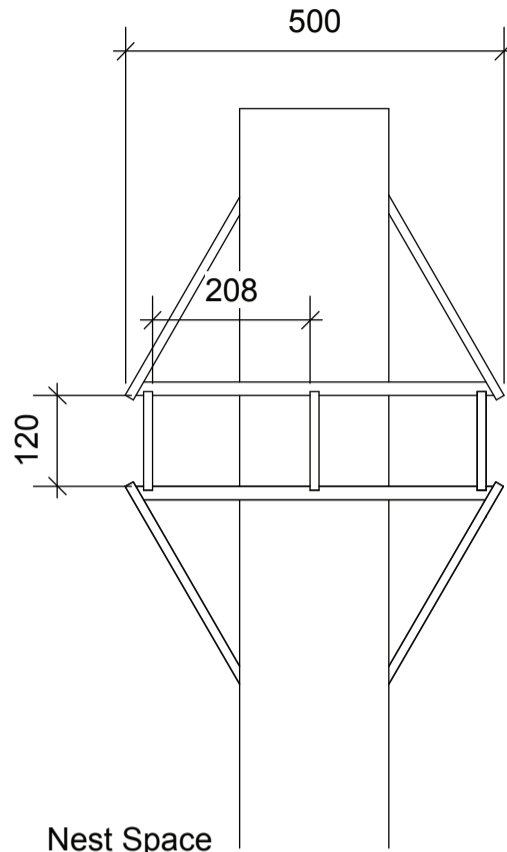

Nest Space  
Plan  
Section

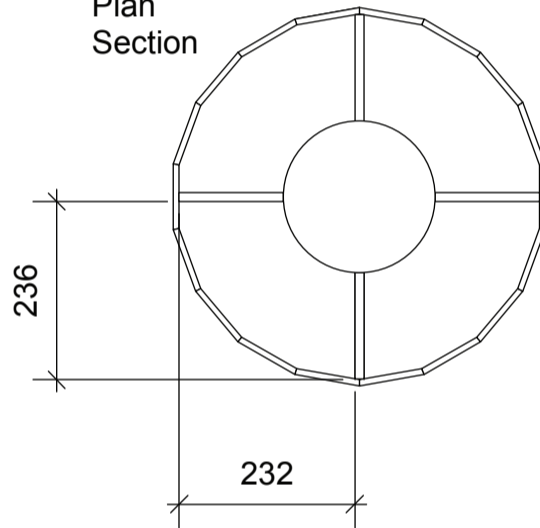

Weathered  
Cedar  
Shingles

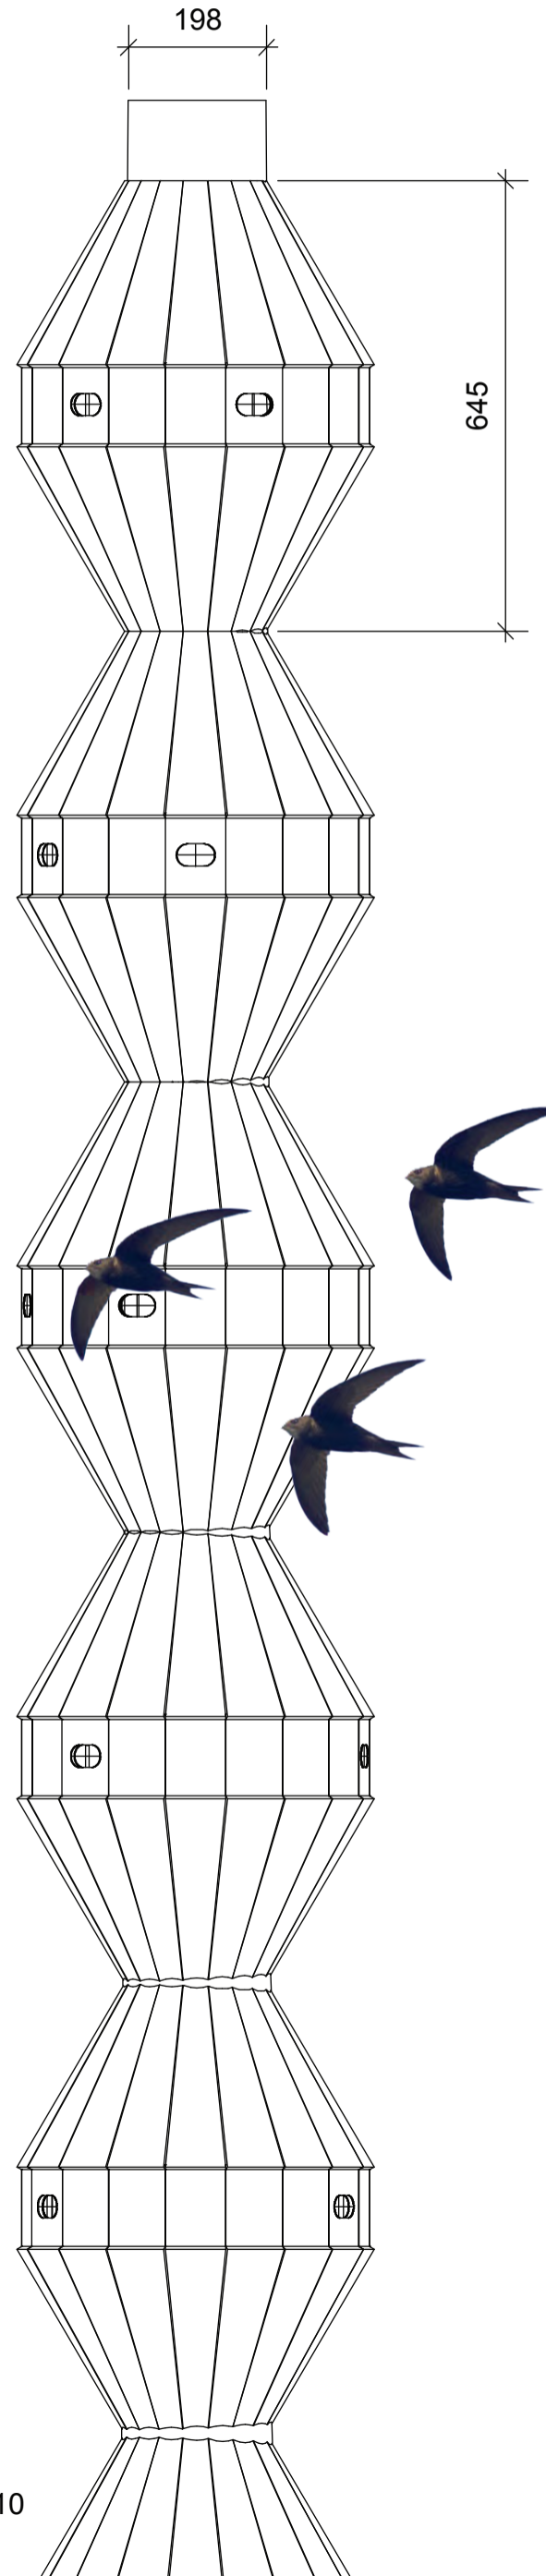

Scale 1:25

Scale 1:10