


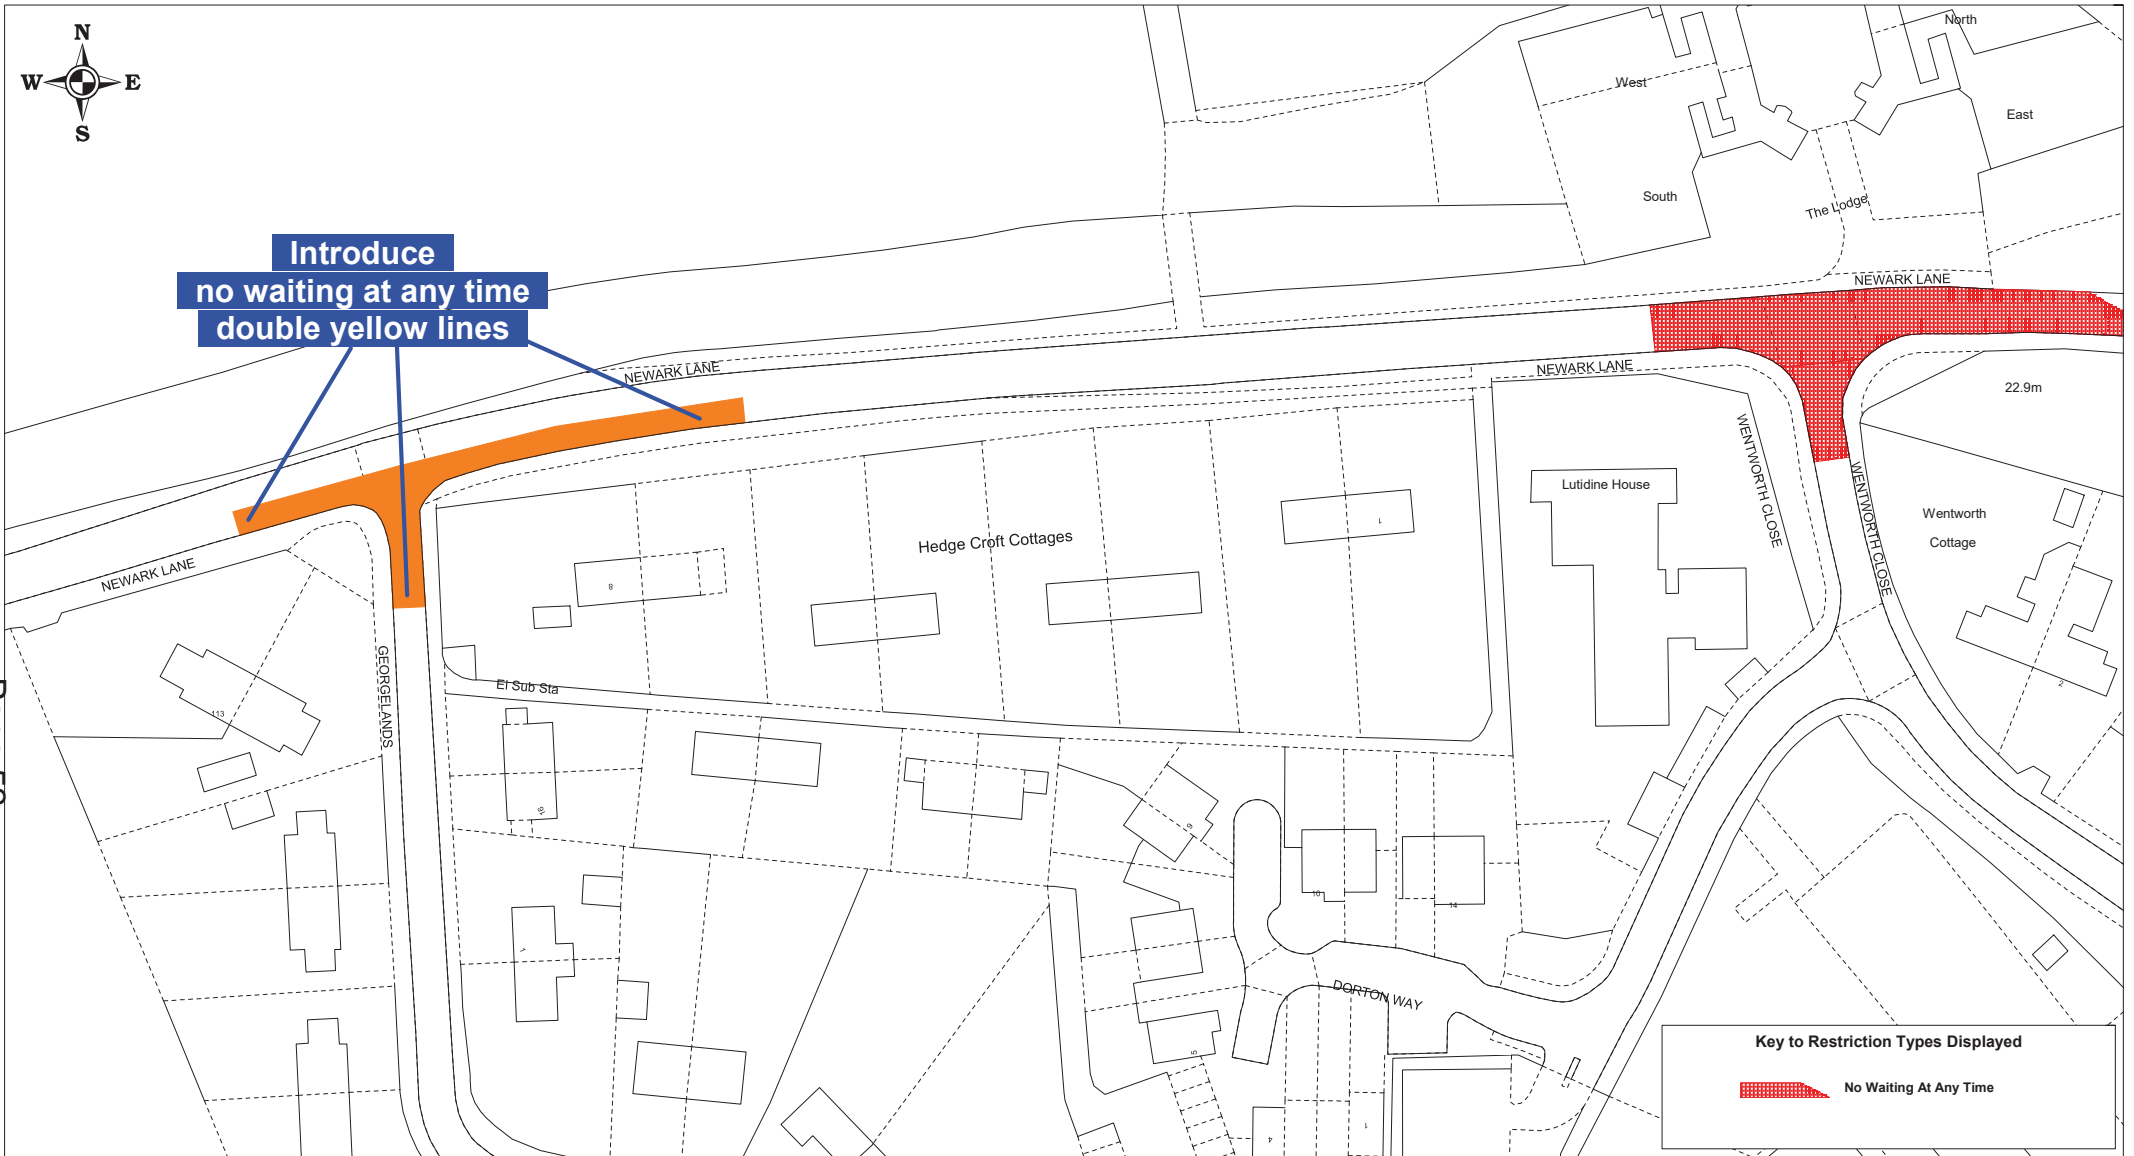


**Introduce
no waiting at any time
double yellow lines**



Page 52

Key to Restriction Types Displayed

 No Waiting At Any Time



Reproduced from Ordnance Survey Material.
HMSO Crown Copyright. All rights reserved.
Guildford Borough Council
Licence No. 100019625, 2019

**Guildford parking review -
Proposed controls
Newark Ln / Georgelands, Ripley**

SCALE	1 : 1000 @ A4
DATE	07/03/2019
DRAWING No.	GBC/APH/NewarkLnProp
DRAWN BY	ANDREW HARKIN