


PROPOSED LICENCE PLAN

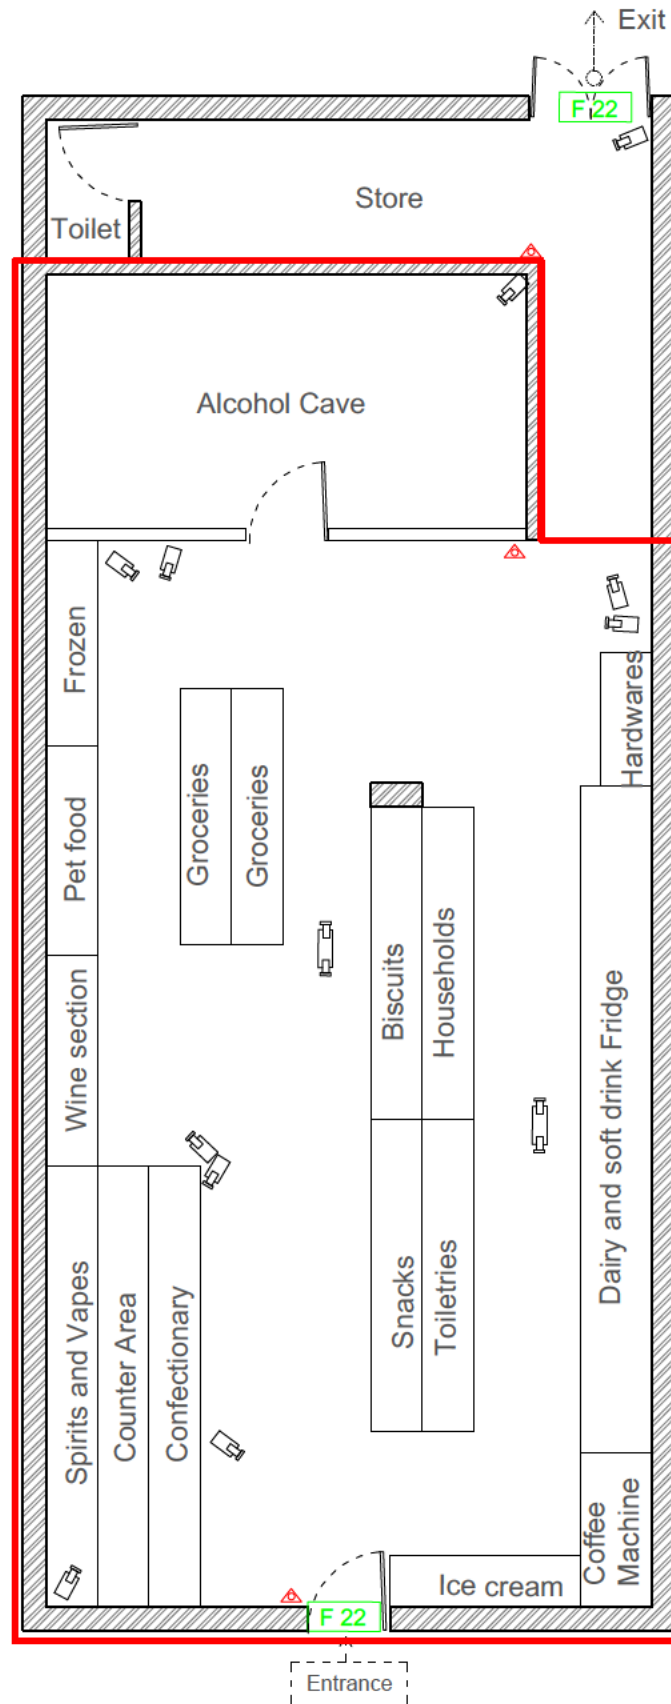

Property Address:

266 Southway,
Guildford
GU2 8DY

Date: 30/01/26

Key

Scale : 1:75

Paper : A4



Fire Extinguisher



Fire Exit Signs



CCTV Cameras



Licensable Area

CCTV Recordings 31 Days