


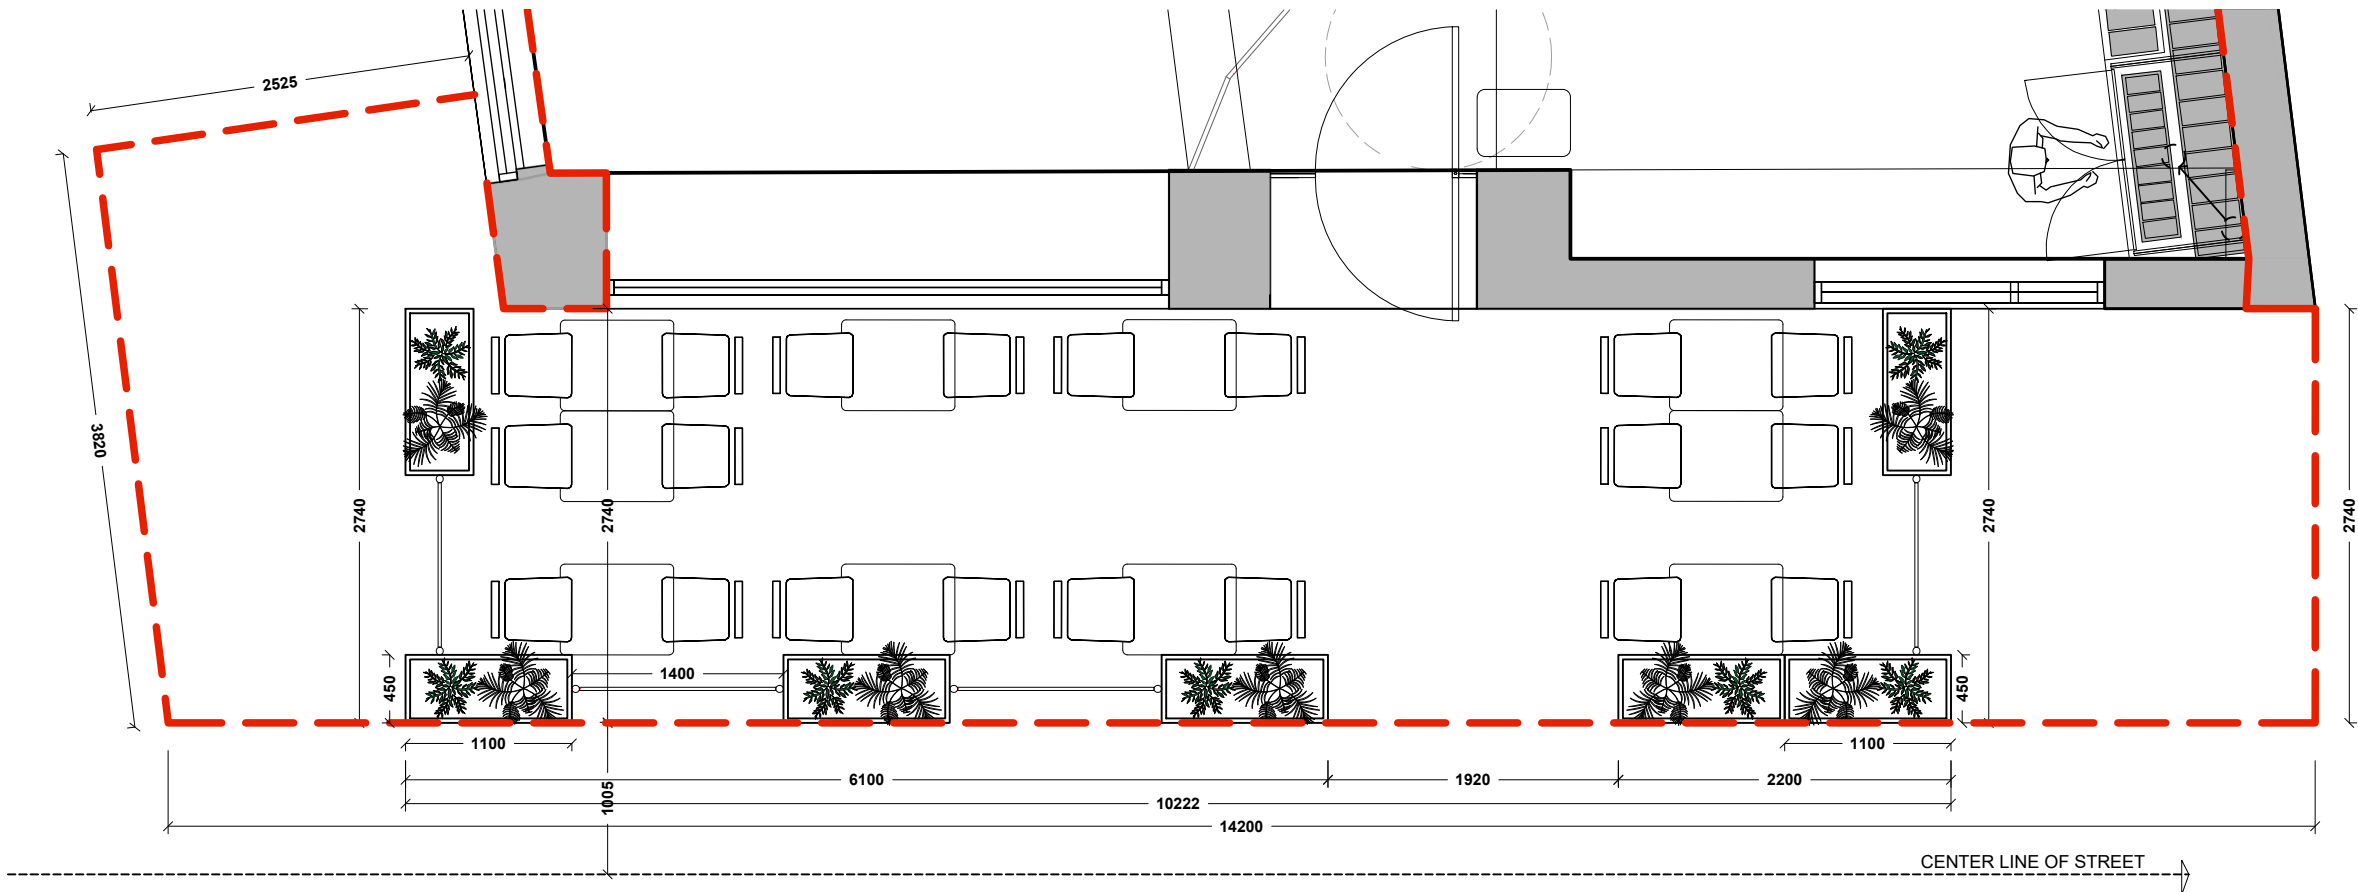

FRAIRY STREET

PUBLIC WALKWAY

01 PROPOSED LICENSING PLAN
SCALE: 1:50 @A3



Notes
This drawing should not be scaled. The contractor is to verify all dimensions and conditions on site. This drawing is the property of Fusion and they reserve the copyright. It is issued on the understanding that it will not be copied, reproduced or disclosed in whole or in part to any unauthorised party without written permission from Fusion.
All fire-related elements as set out within the Fire Engineer's Strategy Report. Fire-rated components require certified test body approval and must be reviewed by the Fire Engineer and Building Control before procurement and installation. Fusion will coordinate with all other consultants on statutory items, which may appear on Fusion drawings for coordination but remain under the relevant consultant's design and control.

KEY REFERENCES			
KEY/STANDARD DETAIL REFERENCE	QUANTITY	DESCRIPTION	PHOTO REF.
FURNITURE			
	10	EXTERNAL TIMBER TABLES SUPPLIER TOPS: FOREST AT HOME 600 X 750MM IRREGULAR SLATTED IROKO WITH OIL FINISH SUPPLIER BASES: HILLCROSS TERRACE DINING 27 TABLE BASE HEIGHT: 710MM FOOTPRINT LENGTH: 480MM MAX TOP LENGTH: 860MM MAX TOP WIDTH: 860MM MAX TOP DIAMETER: 1010MM	
	14	MARLOW SIDE CHAIR SUPPLIER: HILLCROSS BACK HEIGHT: 830MM WIDTH: 430MM DEPTH: 575MM SEAT HEIGHT: 450MM FINISH: 71189 OLIVE GREEN LOOSE SEAT PAD WITH TIES UPHOLSTERED IN: SILVERTEX 122-4024 METEOR SEAT PAD	
	6	MARLOW SIDE CHAIR BACK HEIGHT: 830MM WIDTH: 430MM DEPTH: 575MM SEAT HEIGHT: 450MM FINISH: 71189 GREY LOOSE SEAT PAD WITH TIES UPHOLSTERED IN: SILVERTEX 122-5020 BASIL SEAT PAD	
PLANTERS			
	7	EXTERNAL PLANTERS SUPPLIER: PLANT PLAN INSTALL: PLANT PLAN SPEC: 400W x 1100L x 850H RECLAIMED TIMBER ON S/S CASTERS	
	4	EXTERNAL BARRIERS SUPPLIER: ACADEMY SIGNS INSTALL: PLANT PLAN SPEC: 1400L x 600H	

FUSION



4 Risborough Street London
SE1 0HE
Tel: 020 7928 9982 Fax: 020
7928 9994
email : mail@fusiondna.co.uk

Job Name:	NANDOS GUILDFORD		
Site Address:	11-12 FRIARY STREET, GUILDFORD, SURREY GU1 4EH		
Org Name:	PROPOSED EXTERNAL LICENSING PLAN		
Status:	FOR INFORMATION		
Drawn by:	IH	Checked by:	SS
Scale:	1:50 @A3	Date:	13/04/2026
Job/Dwg N°:	112-222 000		