
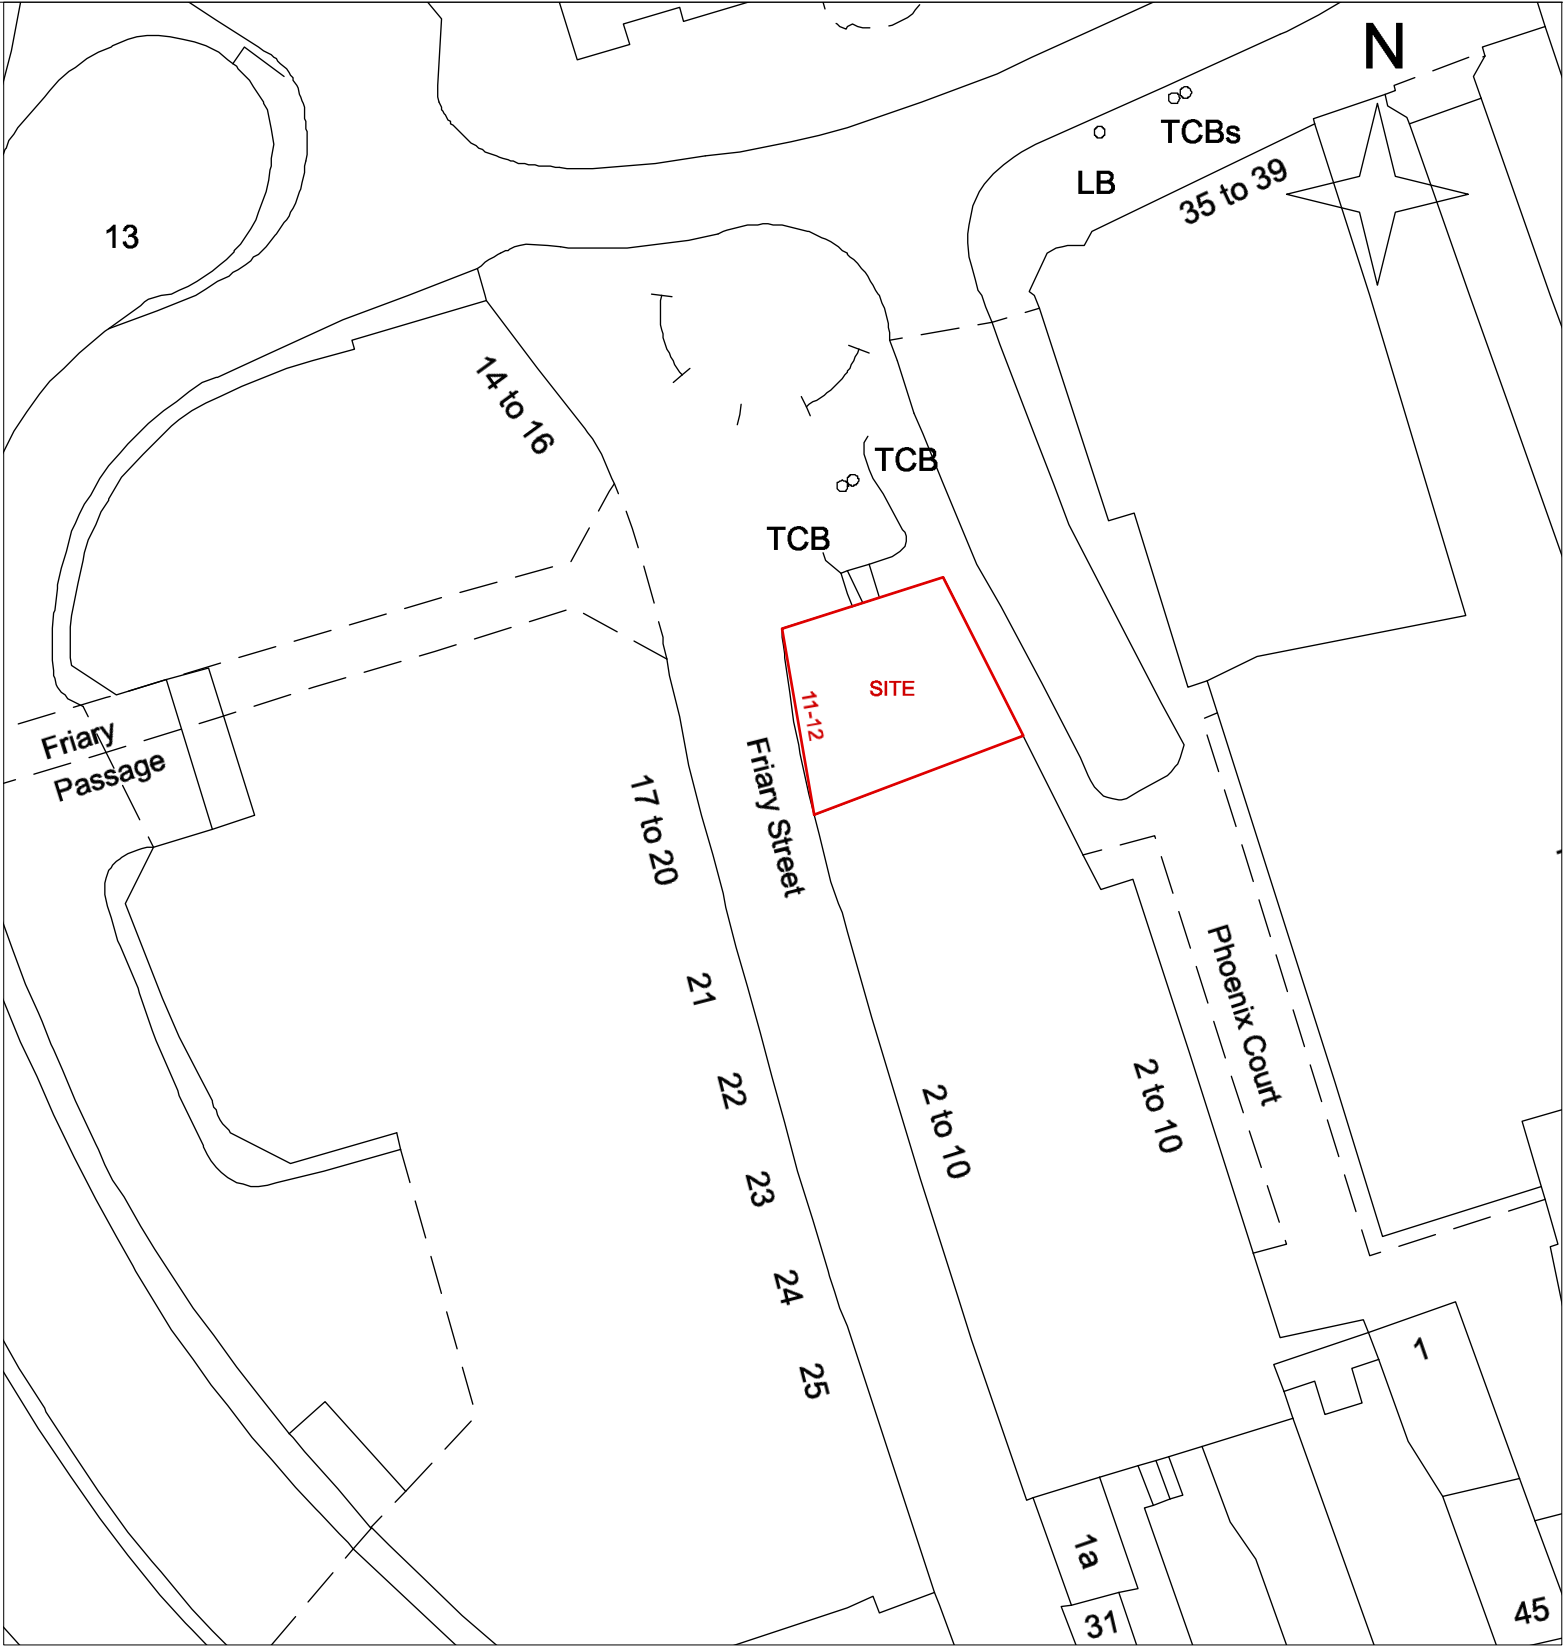
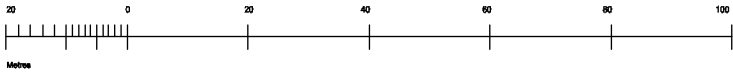


1 Block Plan
SA.01 1:500@A3

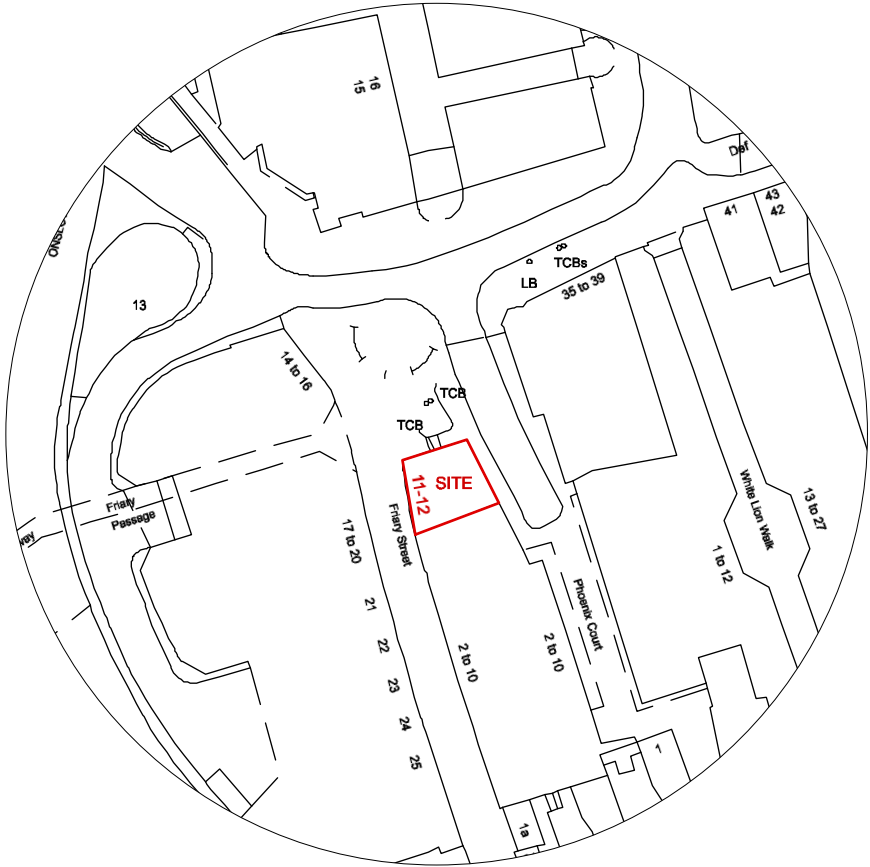

2 Site Location Plan
SA.01 1:1250@A3

 STAC ARCHITECTURE	STAC Architecture Limited www.stac-architecture.com Paul.Thrush@stac-architecture.com (m) : 07881 841 691 SMITH + THRUSH ARCHITECT COLLABORATION	Client Nando's Project GUILDFORD 11-12 Friary Street, Phoenix Court, Surrey, GU1 4EH	General Notes: All dimensions to be checked on site prior to commencement of any works, and/or proportion of any shop drawings. Stress of and dimensions to any structural elements are indicative only. See structural engineers drawings for actual sizes / dimensions. Stress of and dimensions to any service elements are indicative only. See service engineers drawings for actual sizes and dimensions. DO NOT SCALE FROM THIS DRAWING.	This drawing is to be read in conjunction with all other architects drawings, specifications and all other consultants' information. All proprietary systems shown on this drawing are to be installed strictly in accordance with the manufacturers / suppliers recommended details. Any discrepancies between information shown on this drawing and any other correct information or manufacturers / suppliers recommendations is to be brought to the attention of the architect.	Drawing Notes:	Status PL1	Revision PLANNING	Date 15/05/12	Drawing Status PLANNING	Drawn LM	First Issue 15/05/12	Current Issue MAY 2015	Scale VARIES@A3
									Drawing PROPOSED LAYOUT SITE LOCATION PLAN	Project 170	Reference SA	Number 01	Revision PL1