


PROPOSED LICENCE PLAN

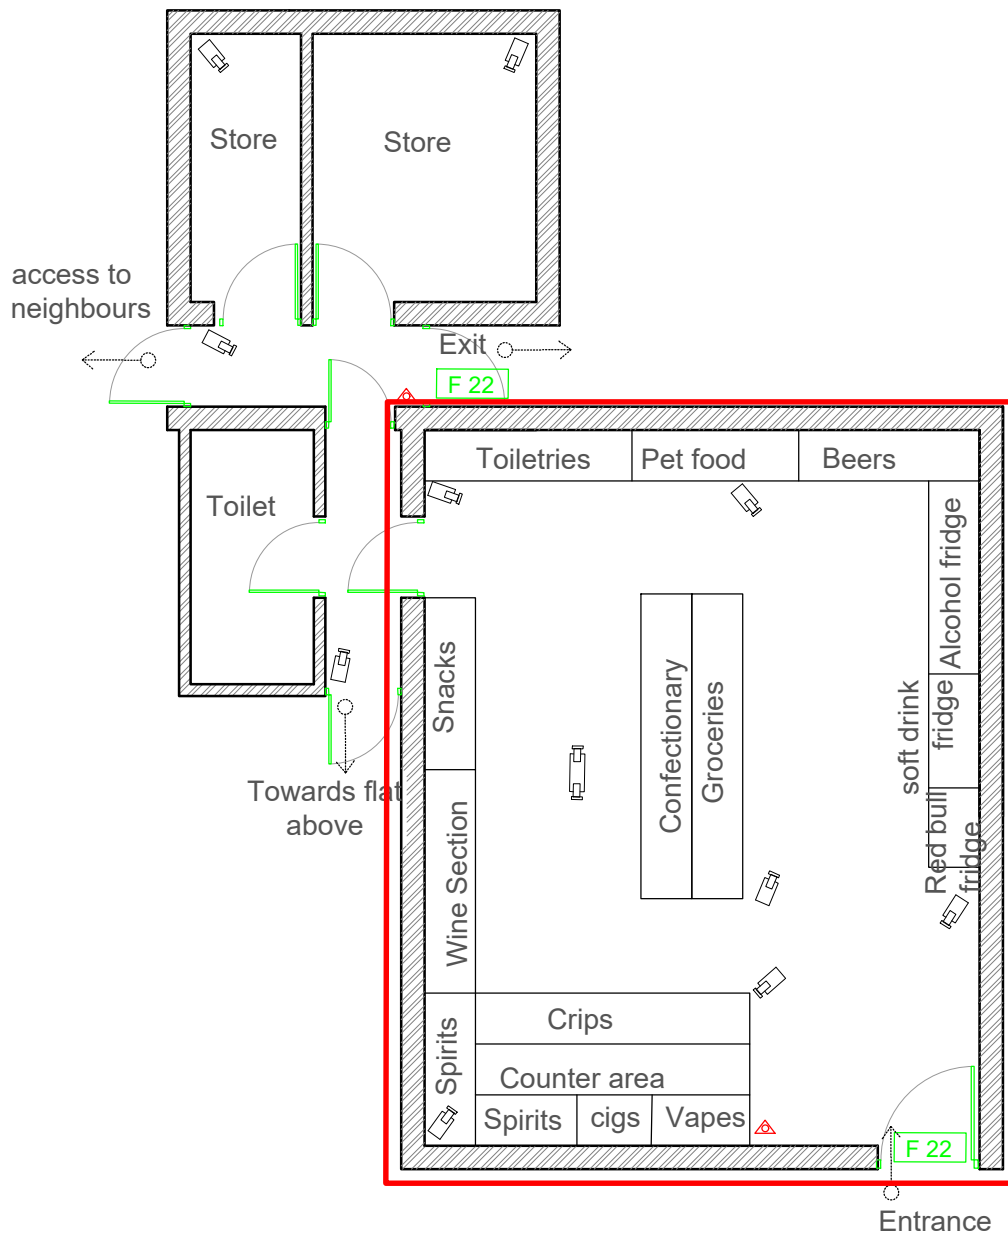

Property Address:

113 Southway,
Guildford
GU2 8DQ

Drawing No. AC323

Date: 11/08/26

Key

Scale : 1:75

Paper : A4



Fire Extinguisher



Fire Exit Signs



CCTV Cameras



Licensable Area

CCTV Recordings 31 Days