


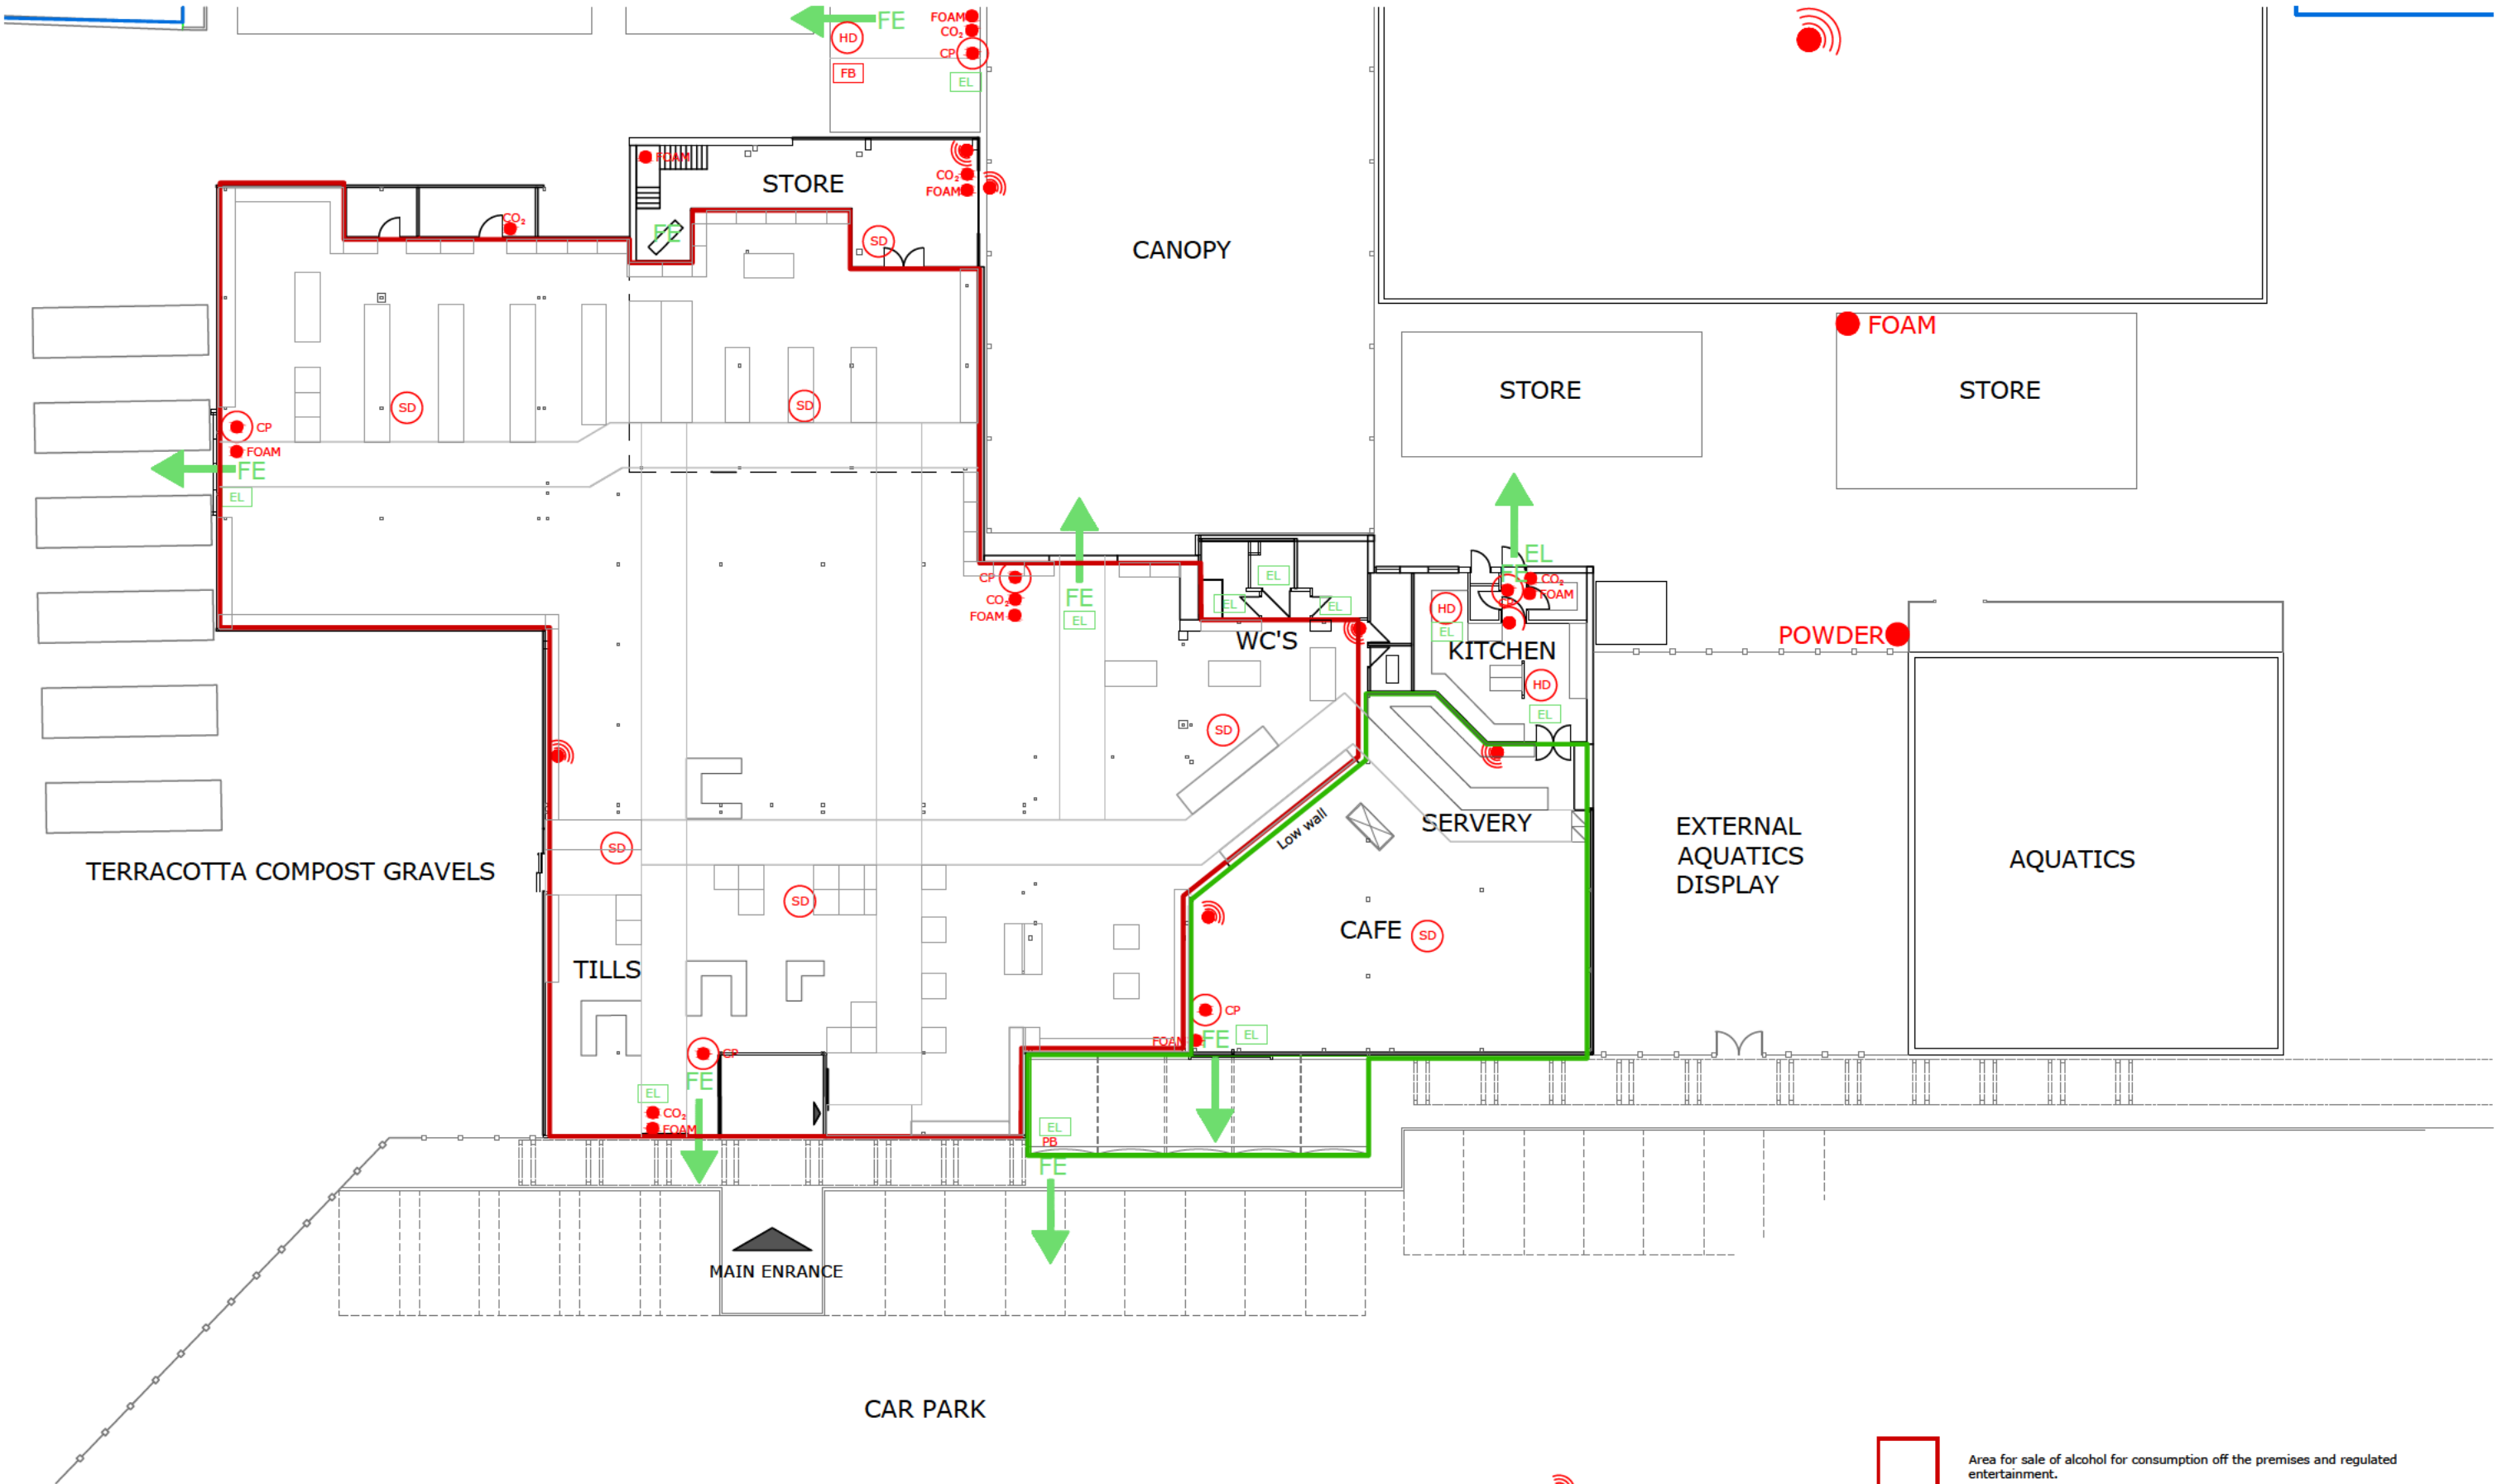

Squires Garden Centre

Plan Scale 1:250

- FIRE EQUIPMENT
- FE → FIRE EXIT
- A ASSEMBLY POINT
- SOUNDER
- CP CALL POINT
- SMOKE DETECTOR
- HEAT DETECTOR
- FB FIRE BLANKET
- DR AUTOMATIC DOOR RELEASE
- GV GAS SHUT OFF VALVE
- CO₂ EXTINGUISHER
- FOAM EXTINGUISHER
- POWDER EXTINGUISHER
- WATER EXTINGUISHER
- EMERGENCY LIGHTING

- Area for sale of alcohol for consumption off the premises and regulated entertainment.
- Area for sale of alcohol for consumption on the premises and regulated entertainment.
- Area for sale and consumption of alcohol on the premises.
- Site boundary