

Live Tour Promotions
Site: Merritt Wood
College

Traders

Capacity	
General Seating @ 8 per table = 1104	
VIP Seating @ 10 per table = 400	


Full Site Surface Area	6268.8m ²
------------------------	----------------------

Site Surface Surface Area Minus Infrastructure	3905.2m ²
---	----------------------

Standing	331m ²
----------	-------------------

Fire Exit	Description	Quantity
Fire Exit AA	7m Main Entrance	
Fire Exit BB	7m North exterior - Medical	
Fire Exit CC	7m East exterior - VIP	
Fire Exit DD	7m BOH exterior	
Fire Exit 01	5m Interior Bar entrance	
Fire Exit 02	5m Bar (Staff only)	
Fire Exit 03	5m VIP fire exit only	
Fire Exit 04	5m VIP fire entrance	
Fire Exit 05	5m General seating	
Fire Exit 06	5m General seating	

Icon	Description	Quantity
	License Area	--
	Ped	63
	Heras	99
	Festoon	--
	Medical Tent	01
	Trader - Hot	02
	General Seating	138
	VIP Table	40
	Sound & Lighting	--
	PA Position	--
	Security Positions	--
	Urinal	06
	Toilet Cubicle	22
	Disabled Toilet	01
	Skip	01
	Tower Light	05
	Generator Position	03
	Track 3m x 2.2m	75
	General Public	--
	Fire Exit	--

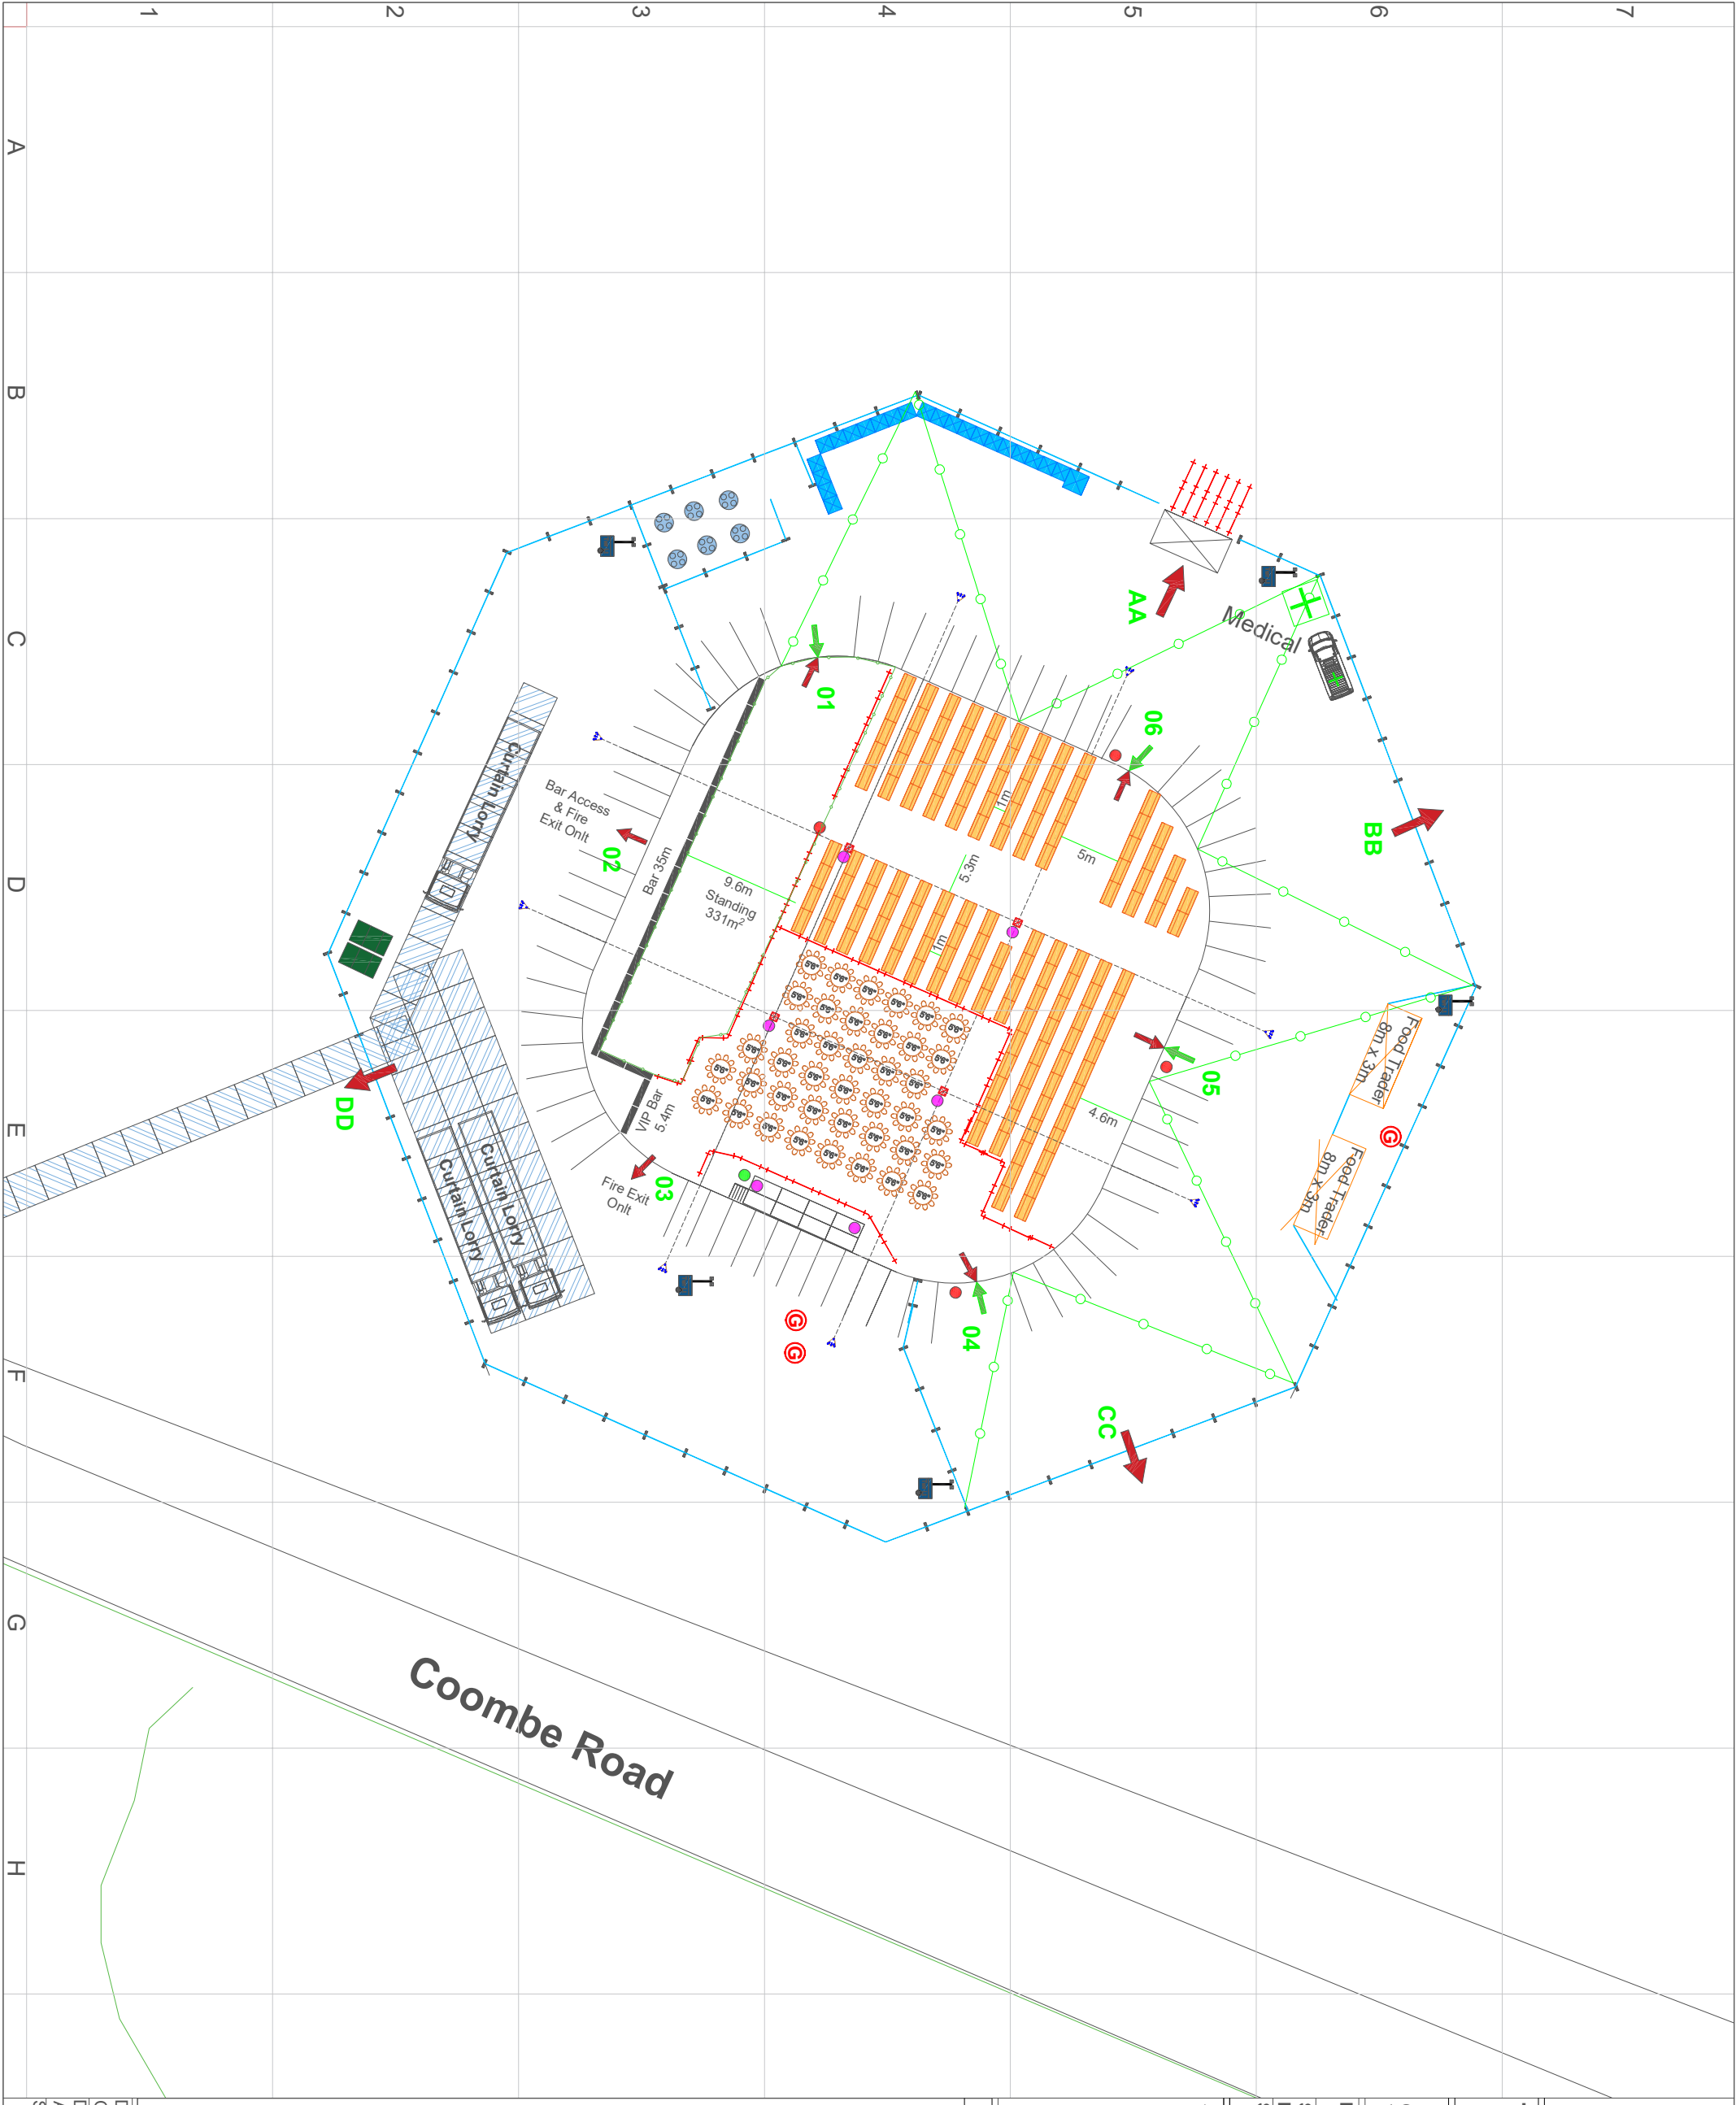

Drawn By:	BFS
Of:	Got Hustle
Date Drawn:	05/08/2026
Amended:	-
Scale:	1:500 @ A3

